

Figures


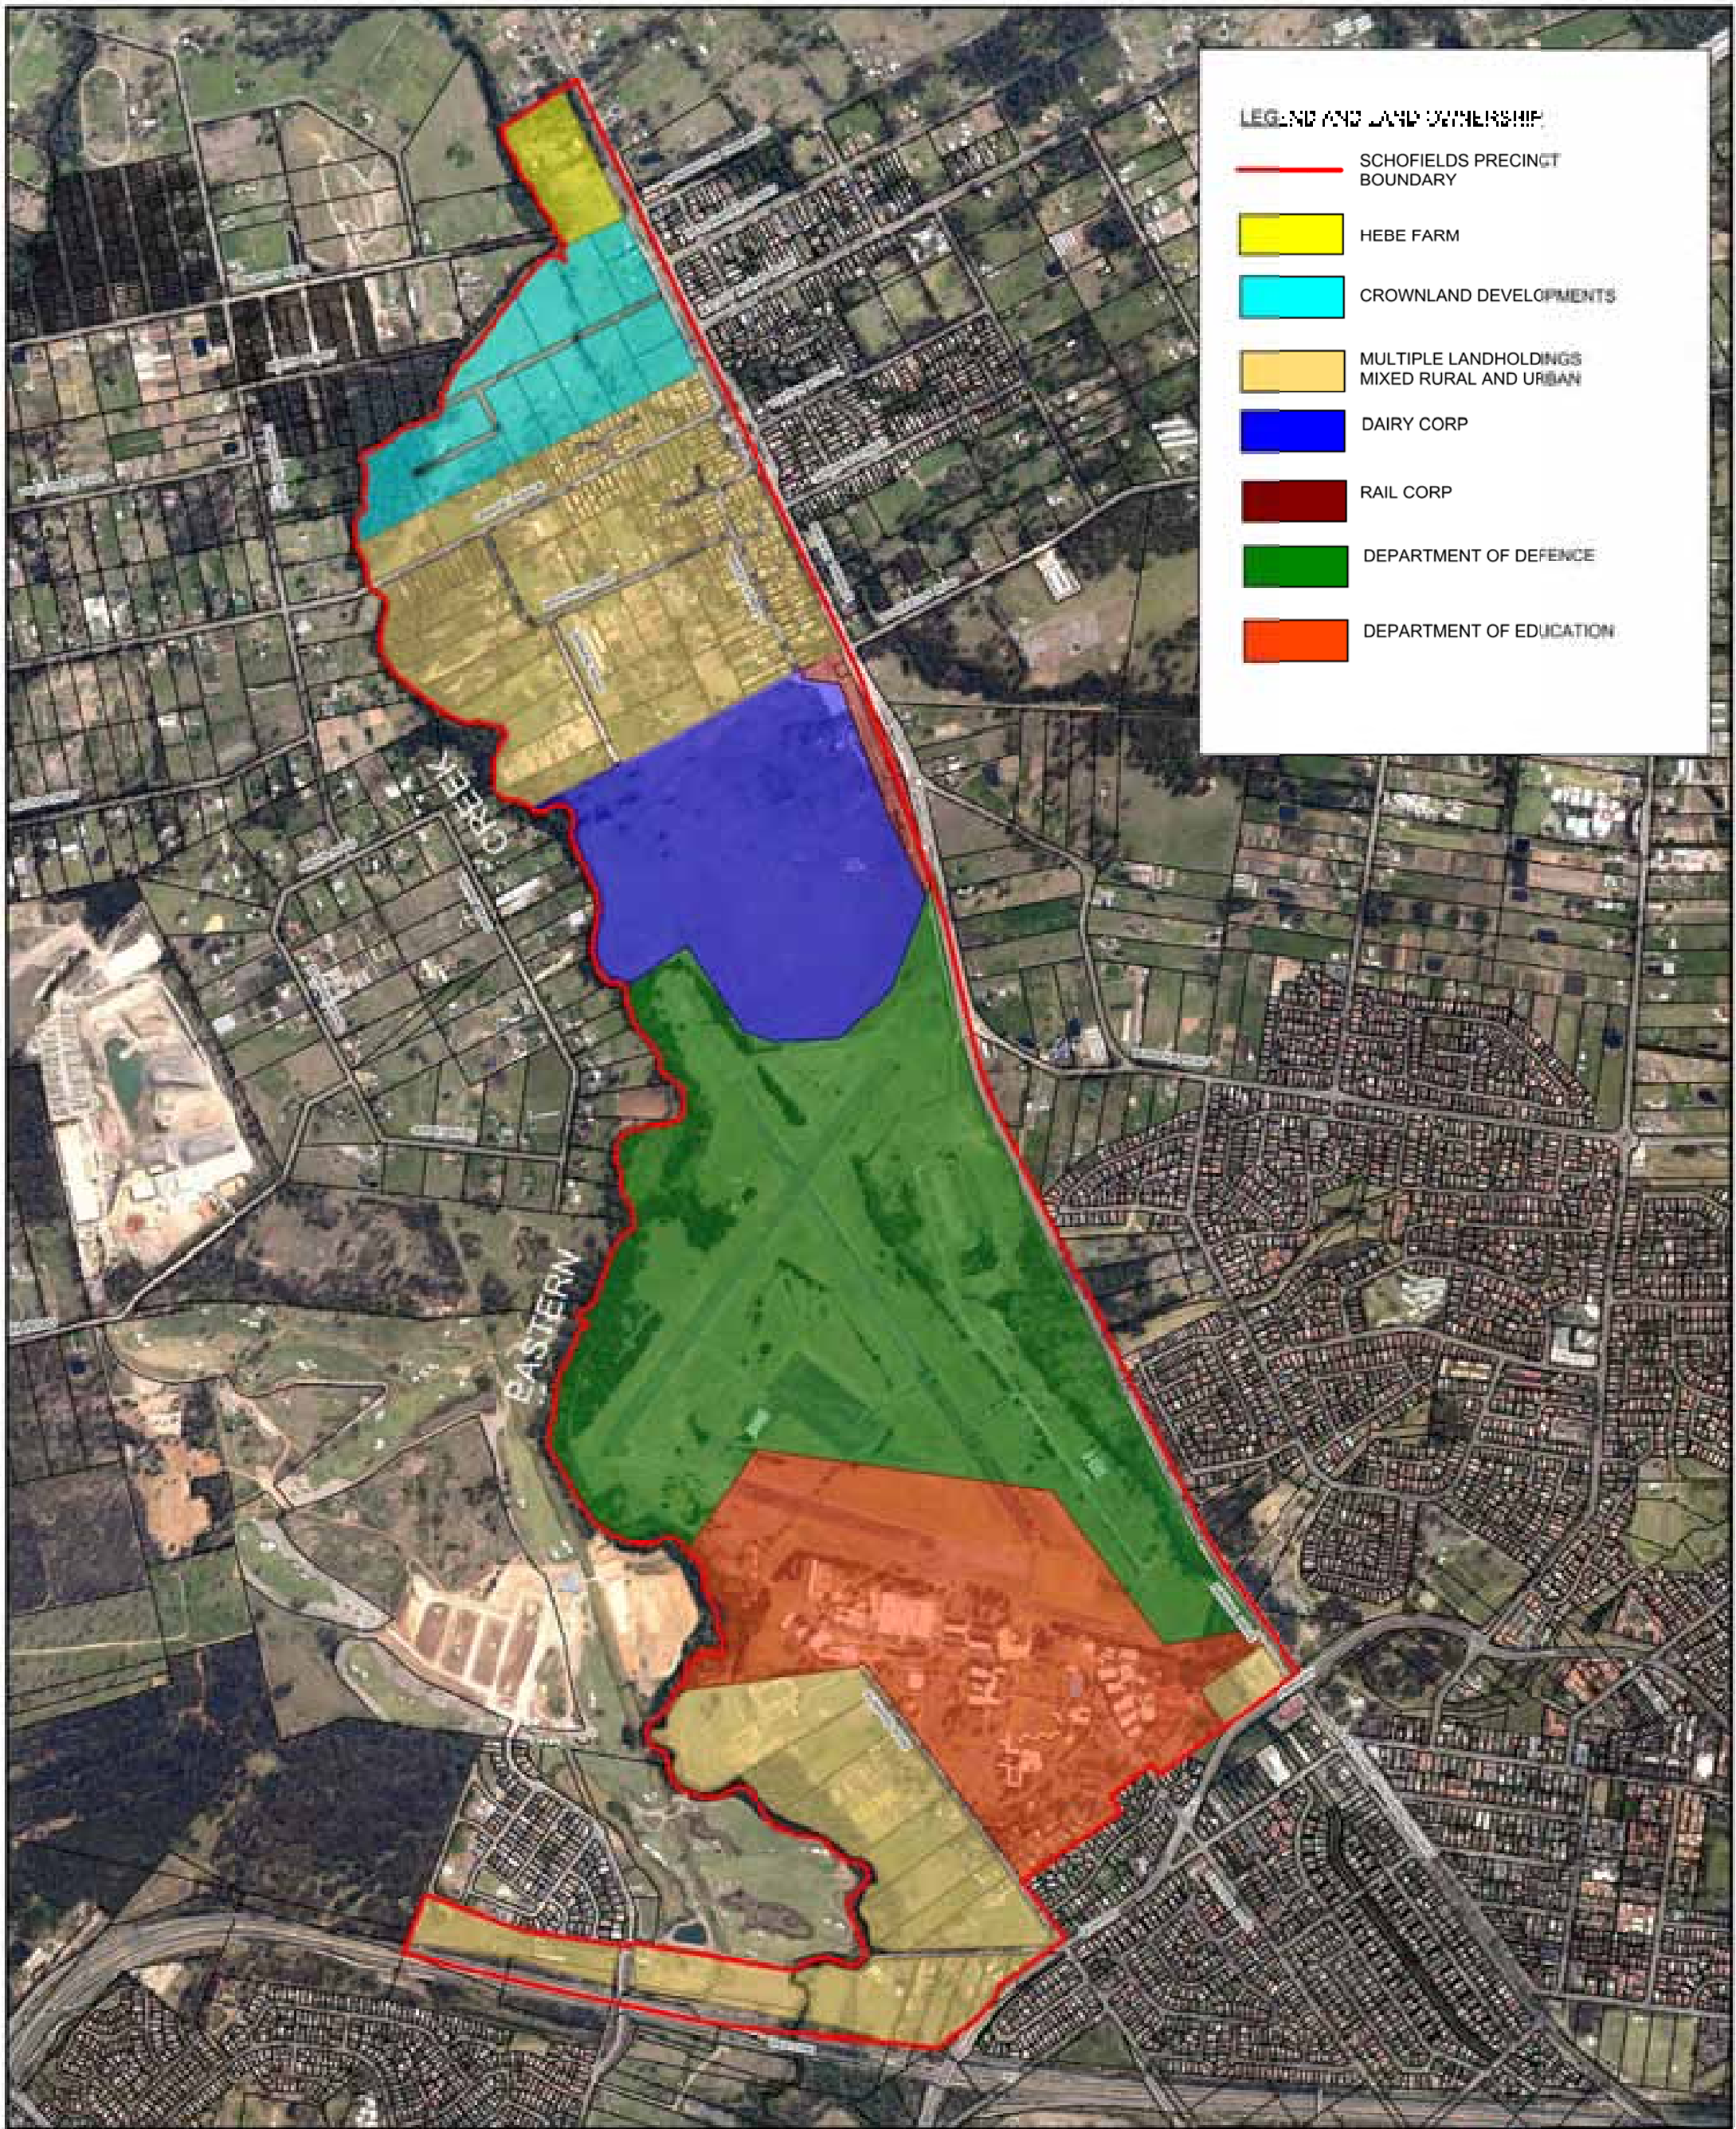


FIGURE 1

SCHOFIELDS PRECINCT

SITE LAYOUT & LAND
OWNERSHIP PLAN

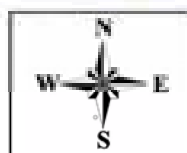

J. WYNDHAM PRINCE

CONSULTING CIVIL INFRASTRUCTURE ENGINEERS
& PROJECT MANAGERS

PO Box 2588 PENRITH WESTFIELD NSW 2706
P 02 4738 3308
F 02 4731 7628

W www.jwprince.com.au
E jwprince@jwprince.com.au



Planning &
Infrastructure


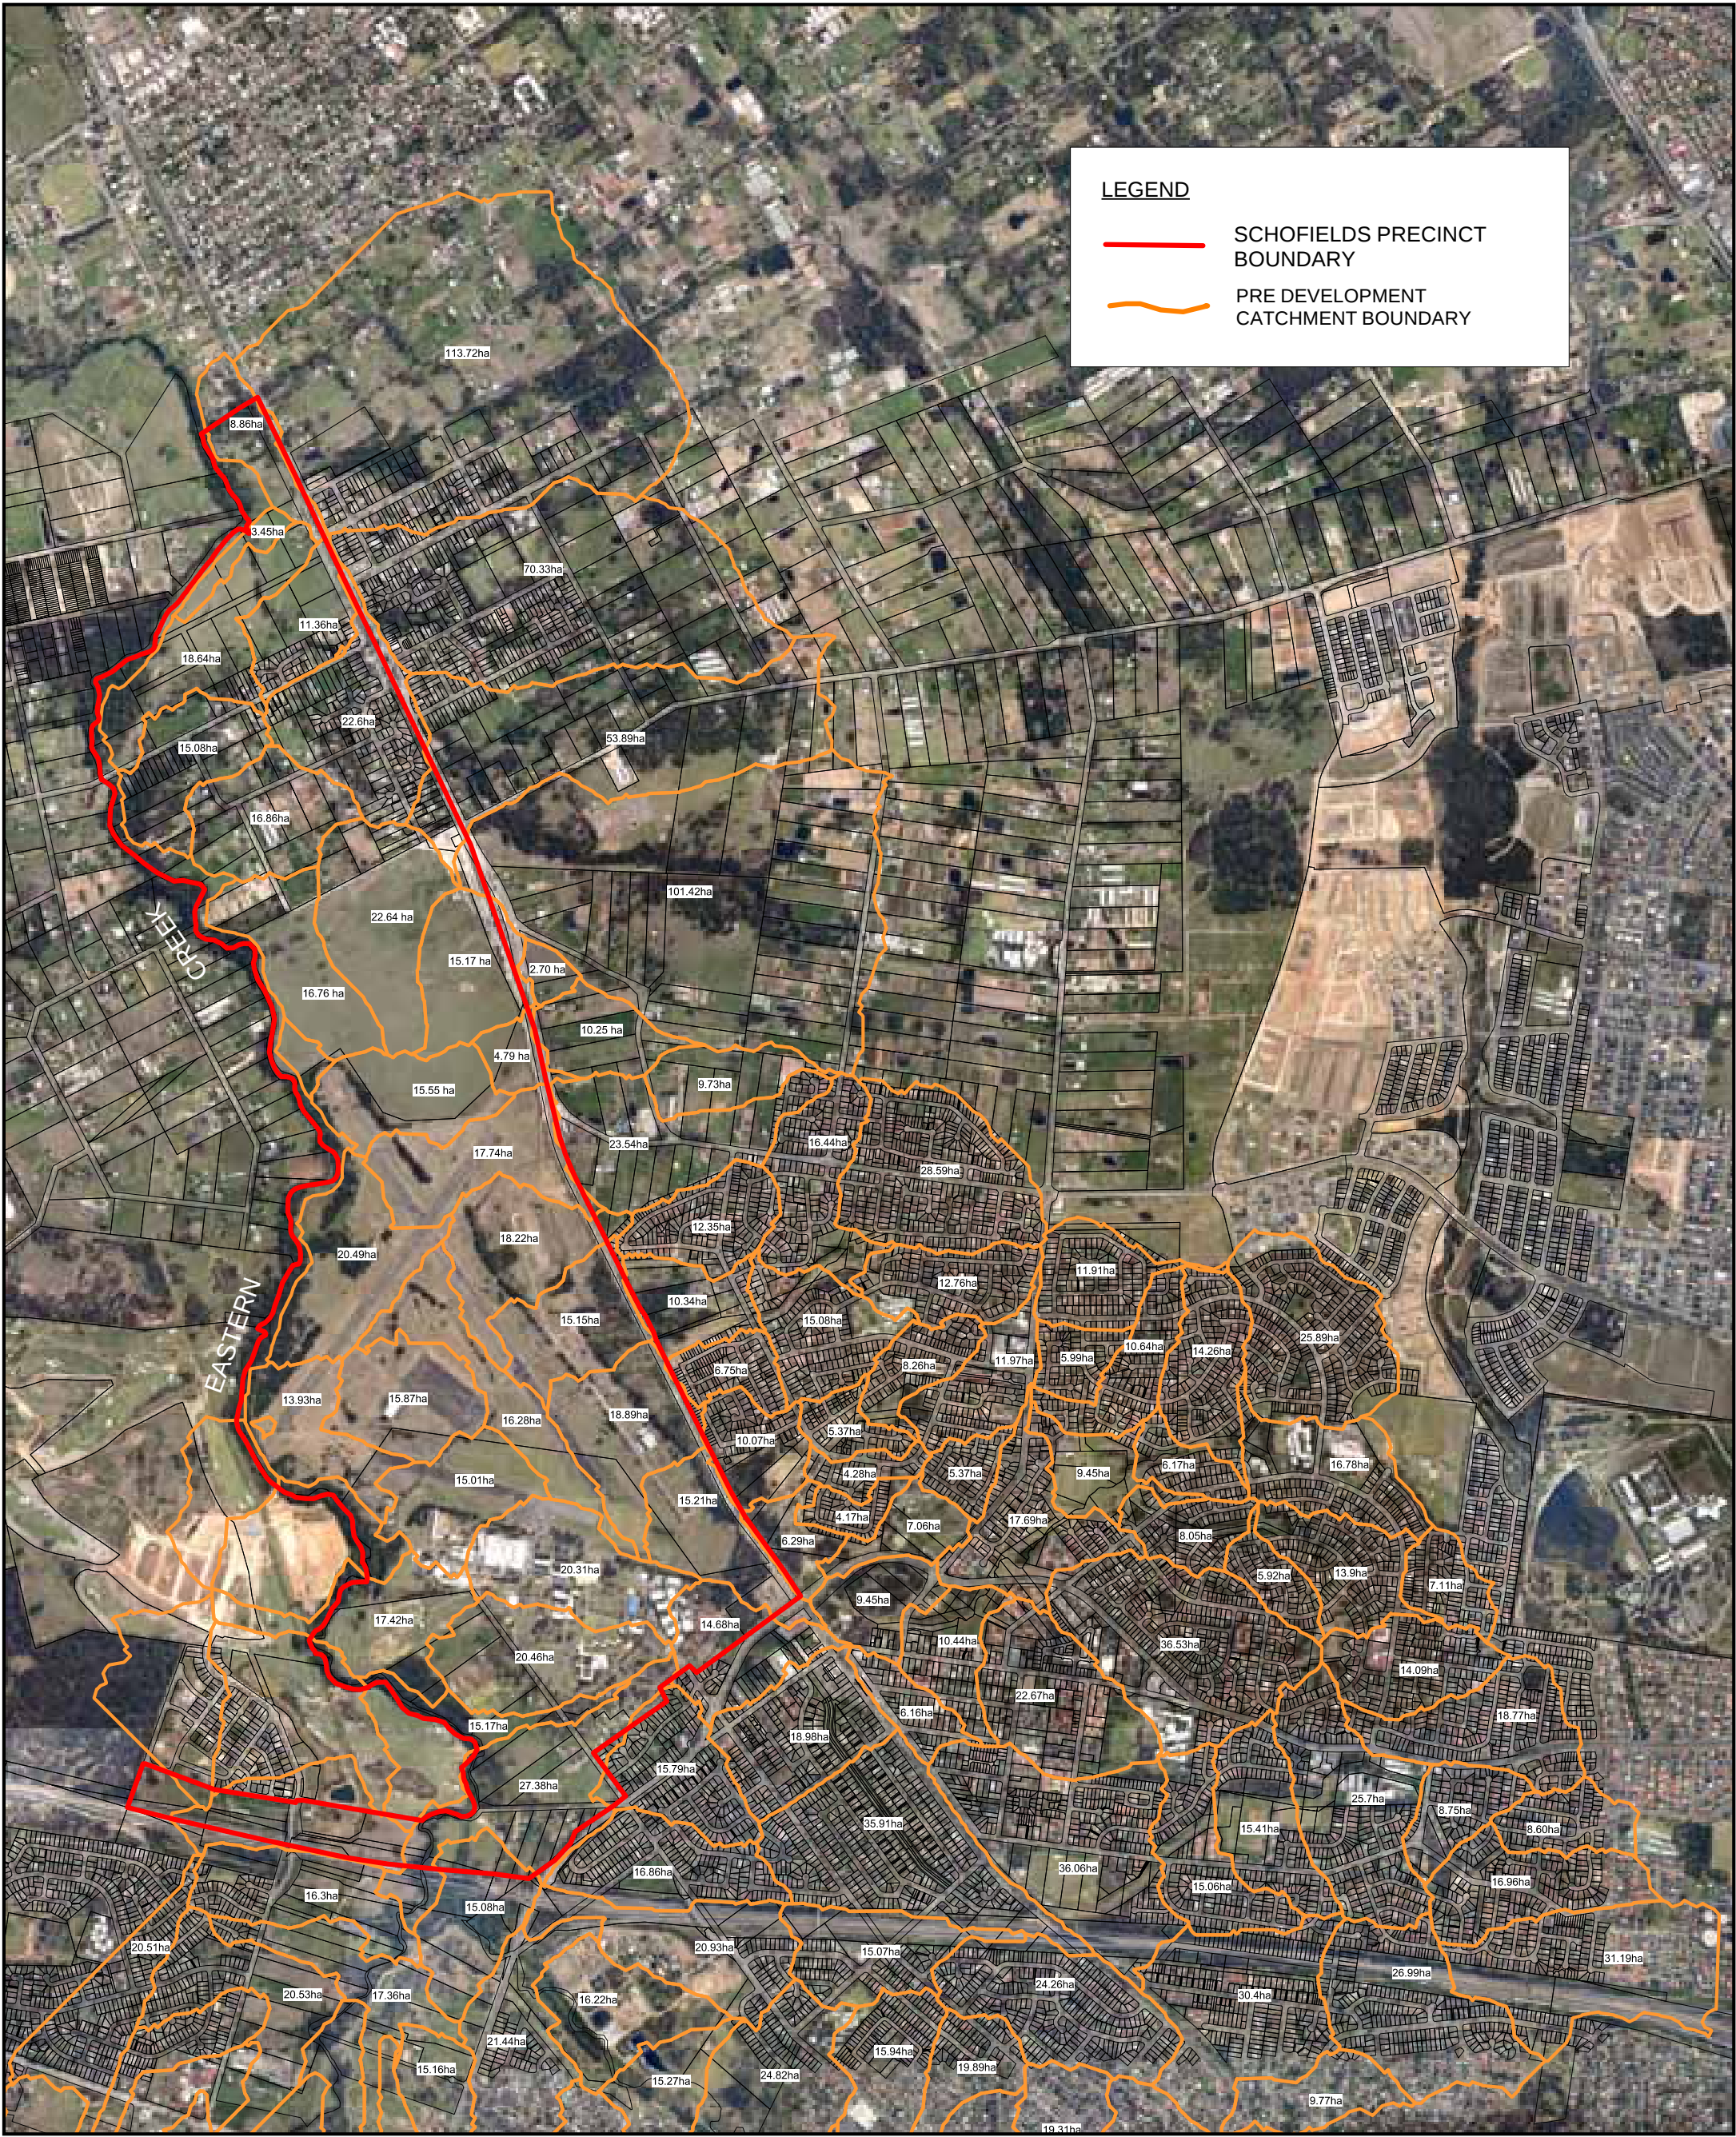


FIGURE 2

SCHOFIELDS PRECINCT

EXISTING CONDITIONS
CATCHMENT PLAN

500 0 500 1000 m

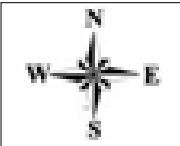

J. WYNDHAM PRINCE
CONSULTING CIVIL INFRASTRUCTURE ENGINEERS
& PROJECT MANAGERS
PO Box 4366 PENRITH WESTFIELD NSW 2750
P 02 4720 3300
F 02 4721 7638
www.jwprince.com.au
E jwp@jwprince.com.au



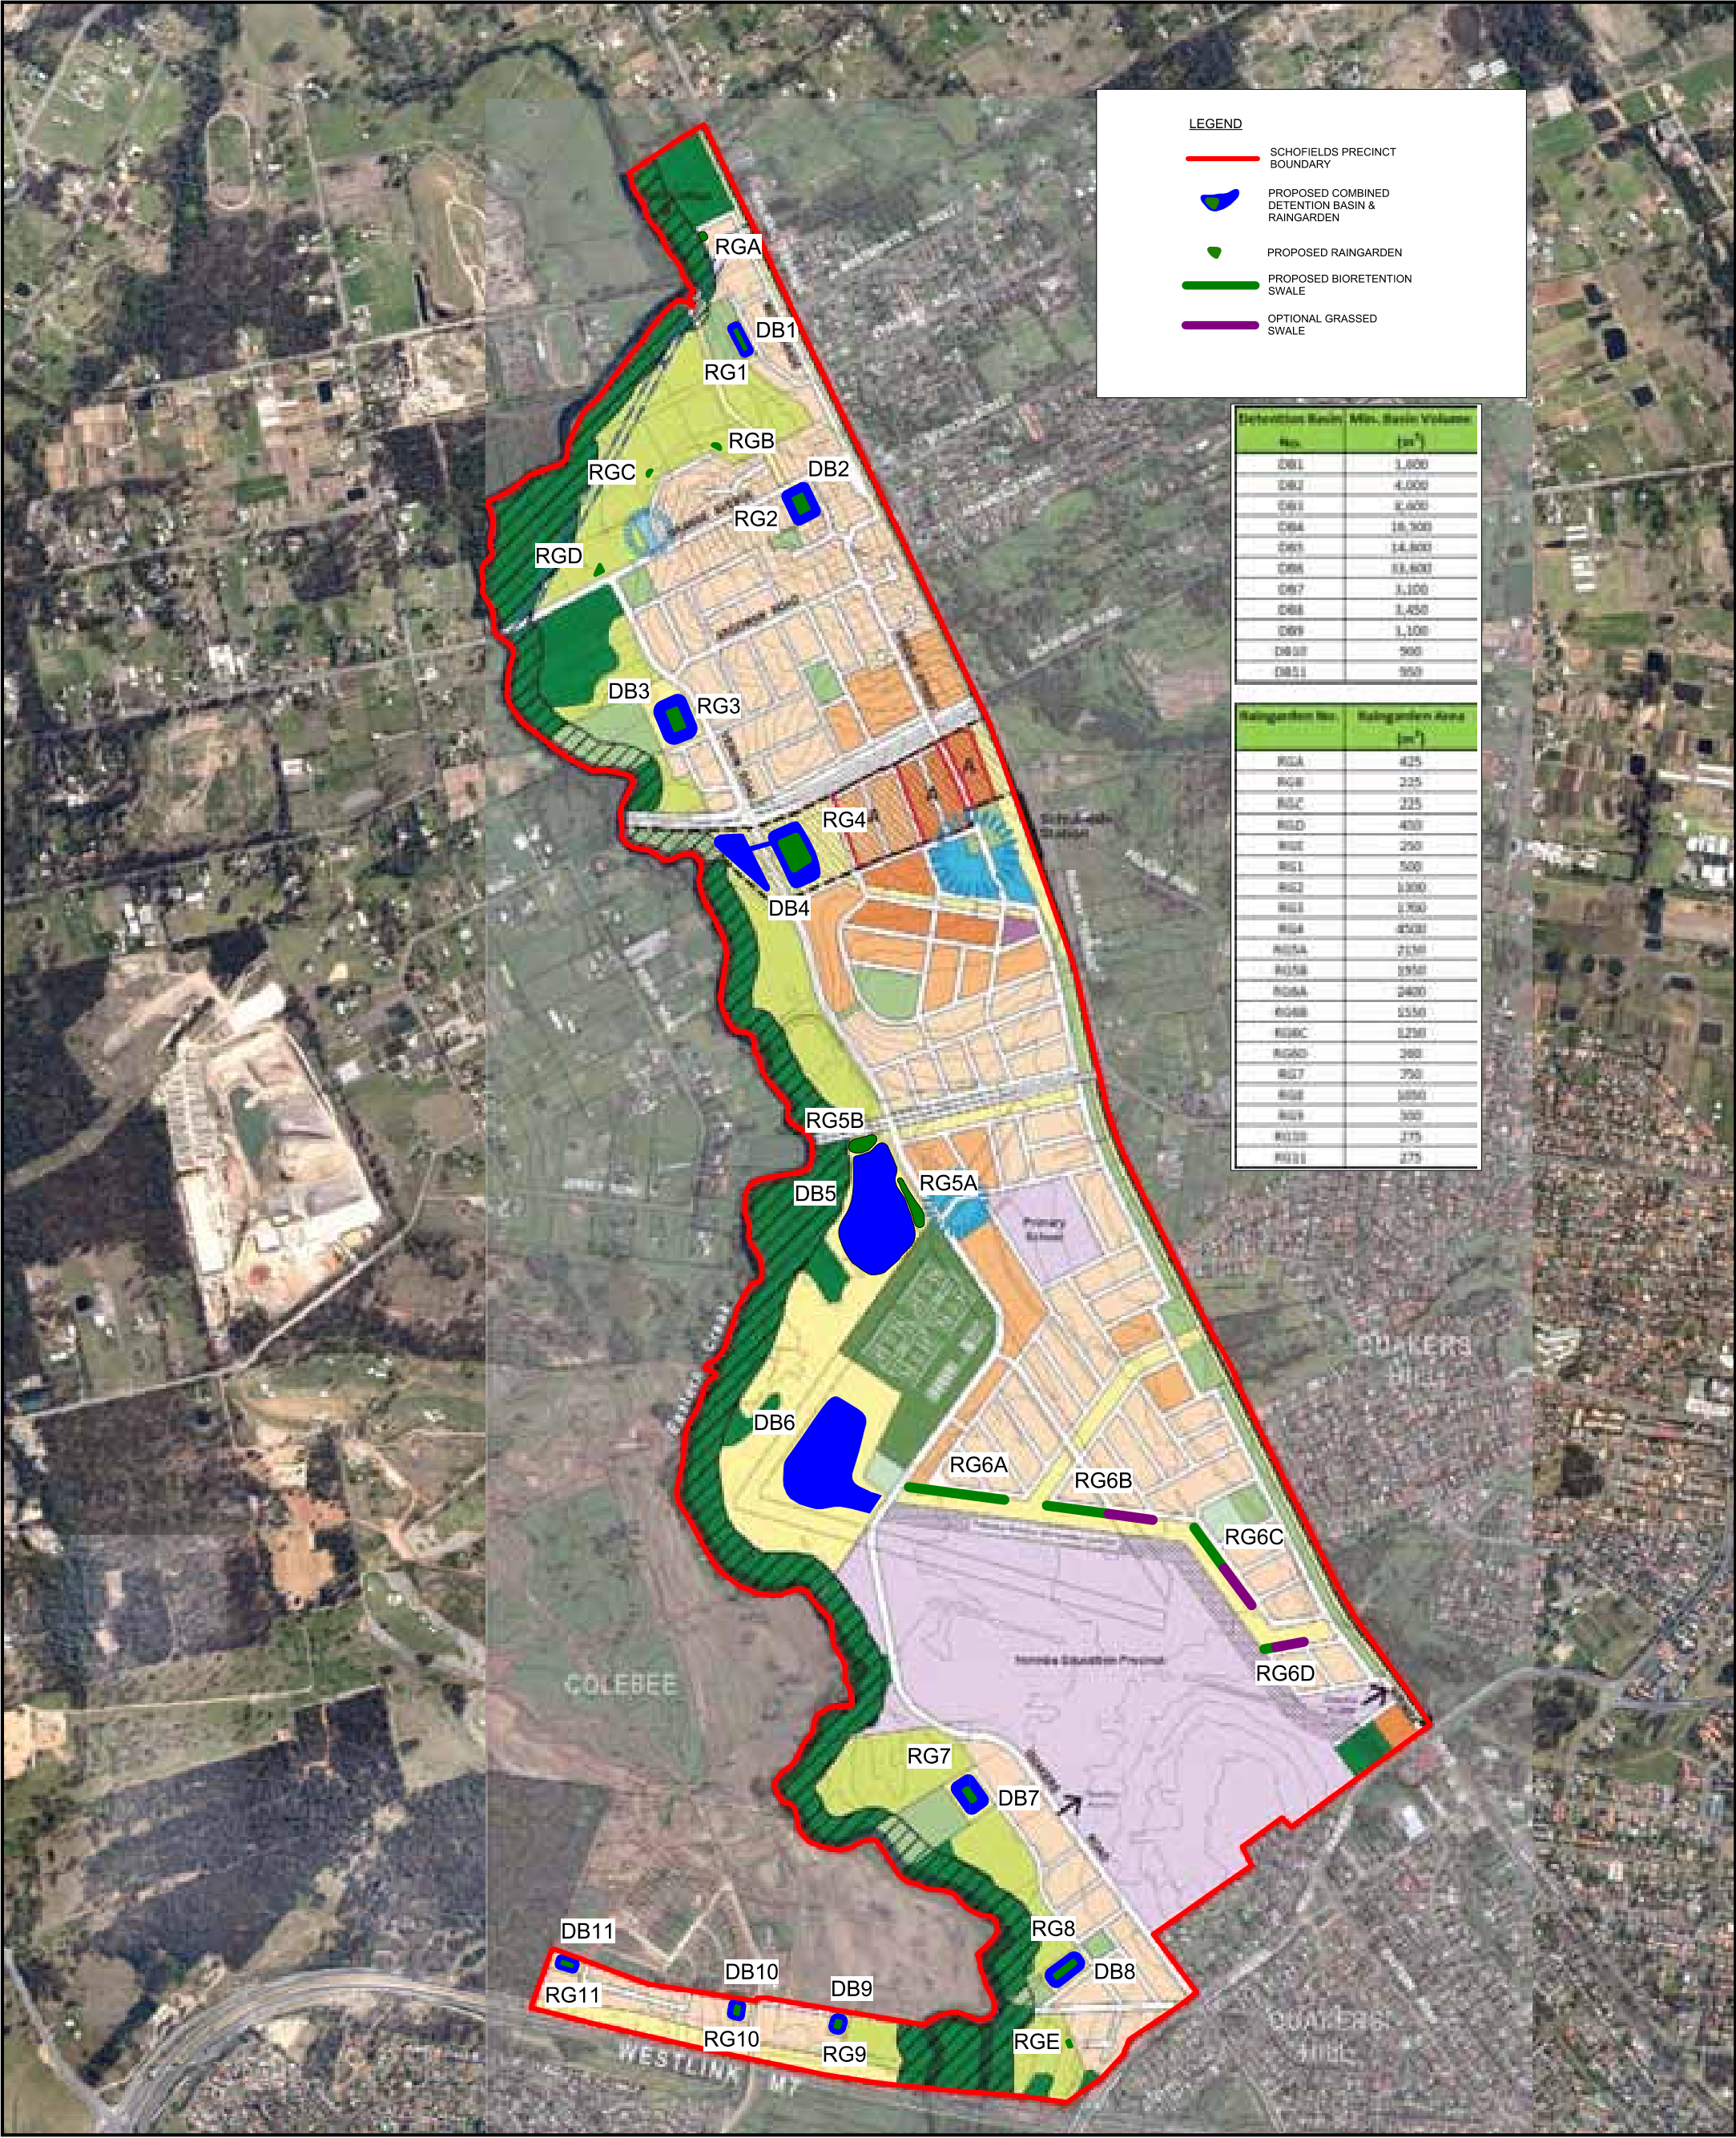


FIGURE 4

SCHOFIELDS PRECINCT

WATER CYCLE
MANAGEMENT PLAN

J. WYNDHAM PRINCE
CONSULTING CIVIL INFRASTRUCTURE ENGINEERS
& PROJECT MANAGERS

PO Box 4366 PENRITH WESTFIELD NSW 2750
P 02 4720 3300
F 02 4721 7638

W www.jwprince.com.au
E jwp@jwprince.com.au




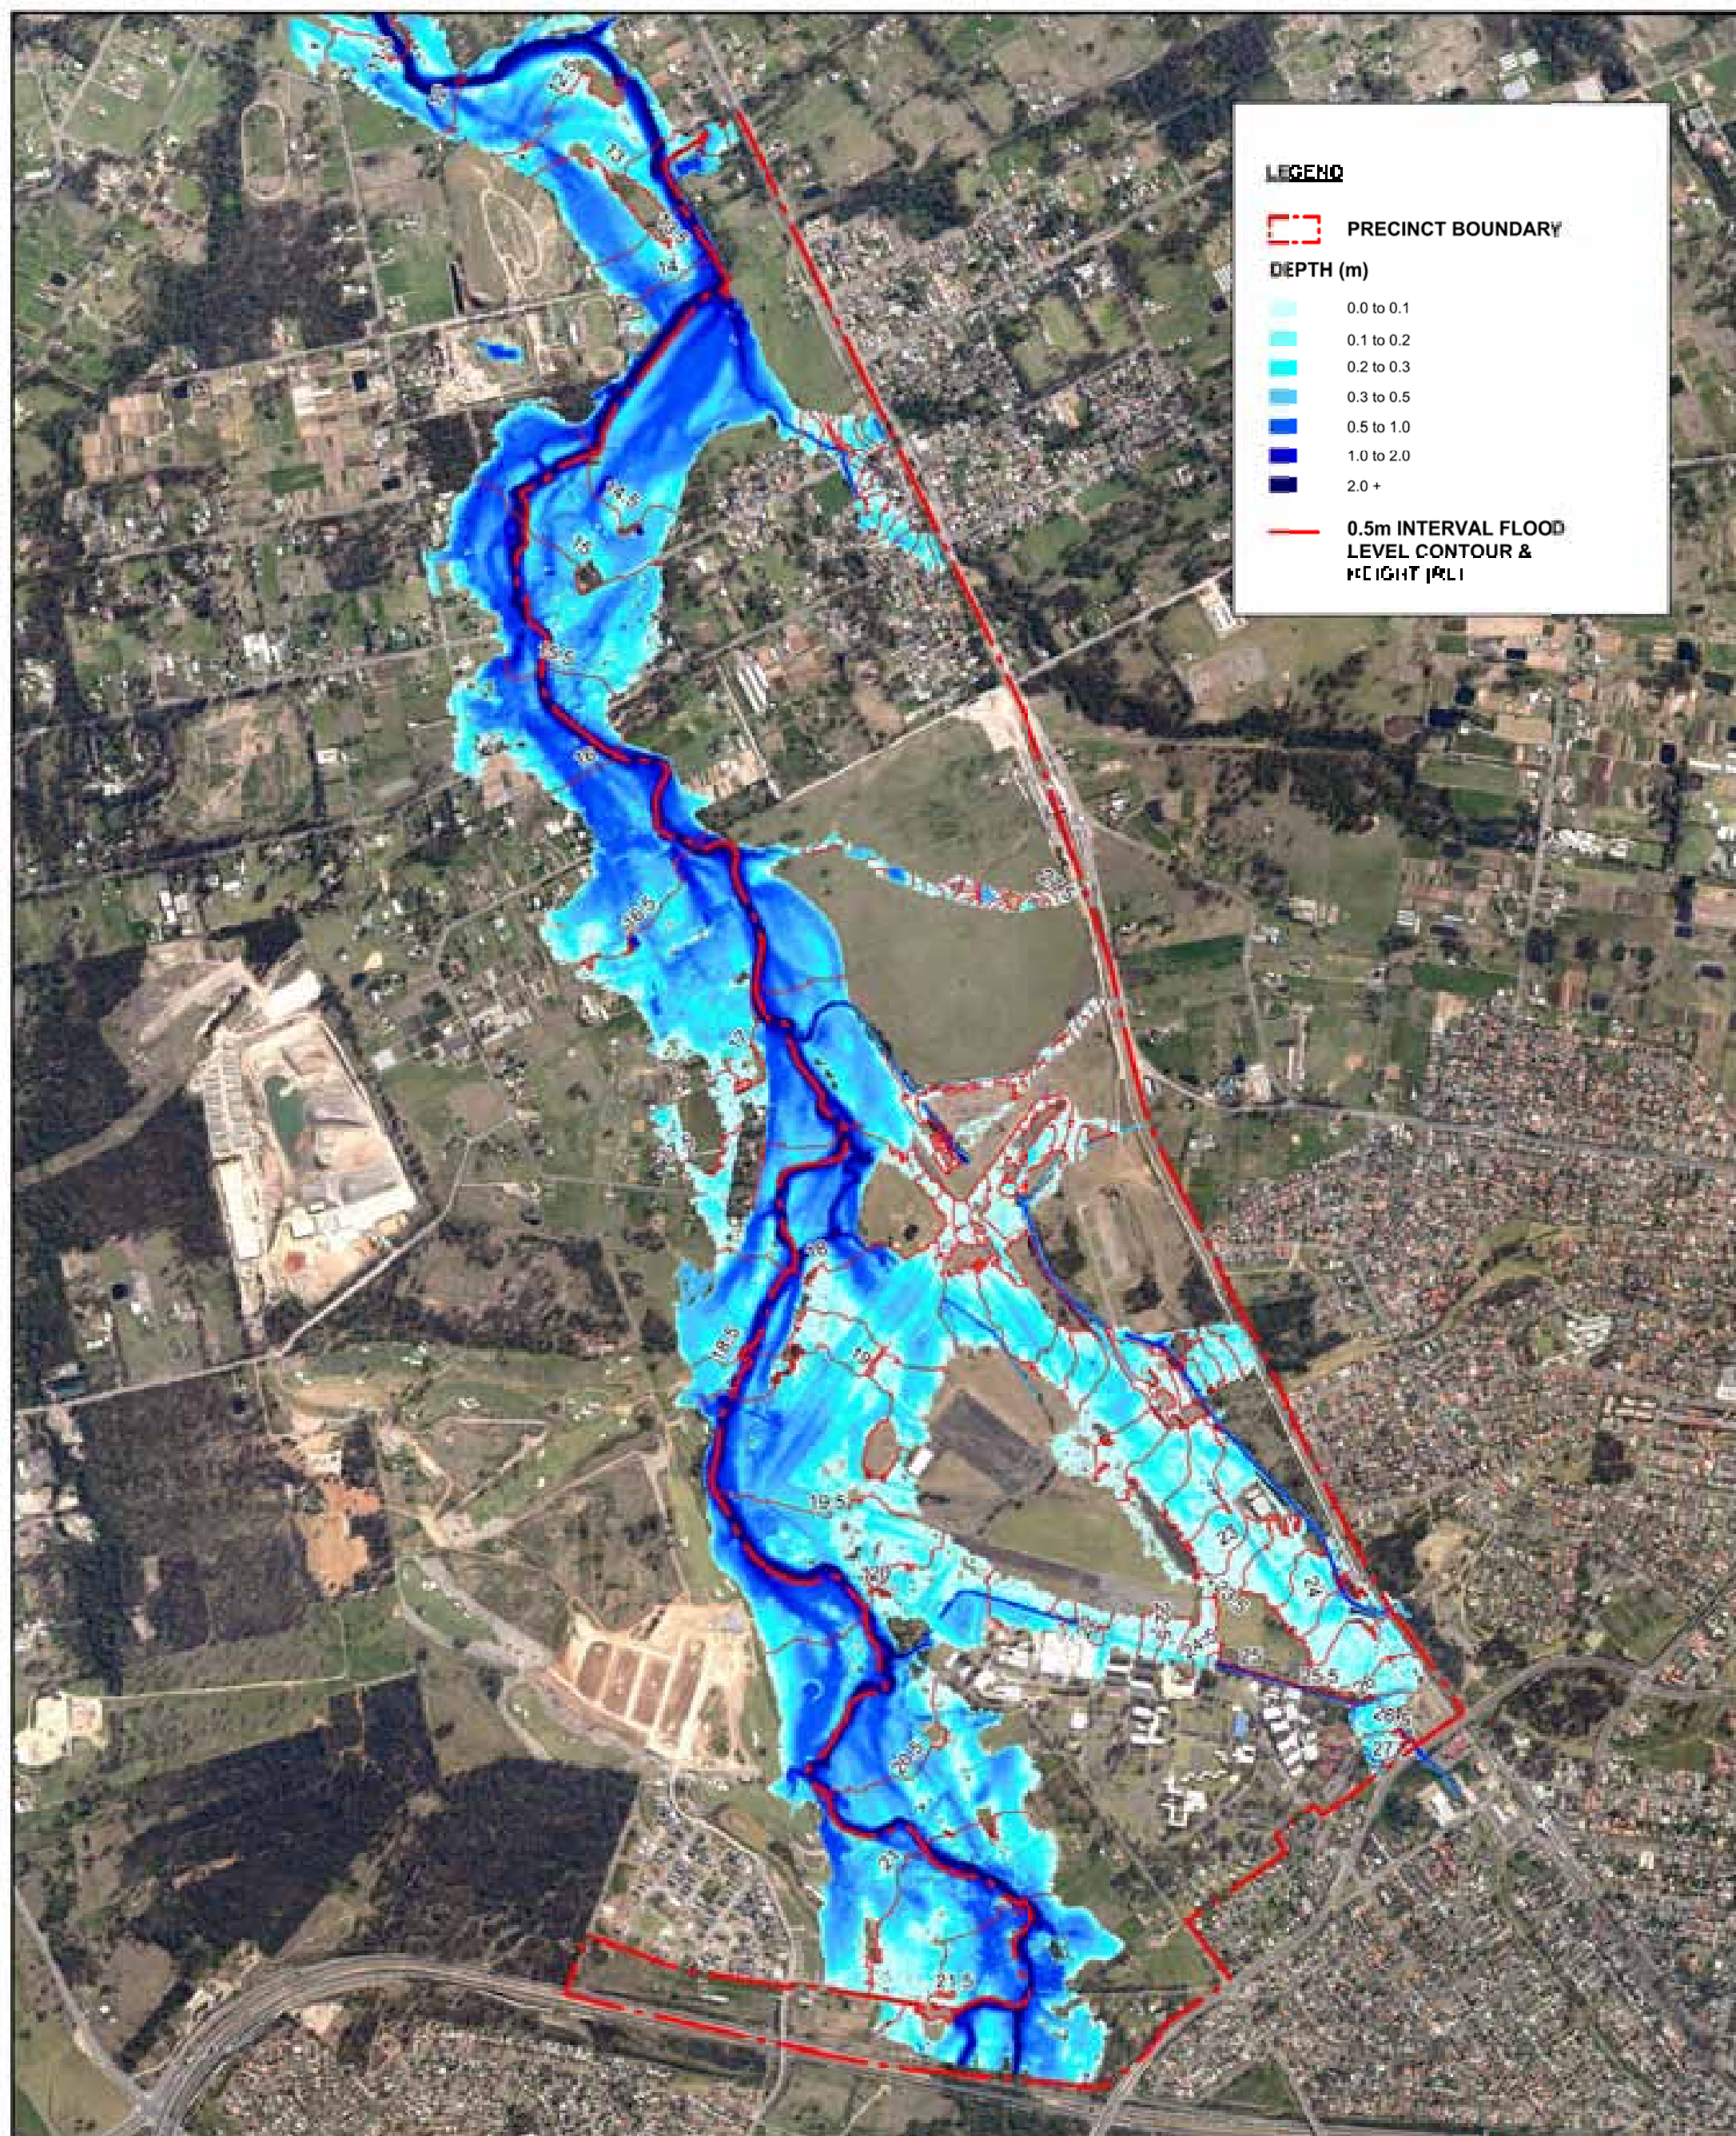


FIGURE 5

SCHOFIELDS PRECINCT

2 YEAR ARI EXISTING CASE
FLOOD DEPTH PROFILE
TAILWATER LEVEL (RL 11.13)

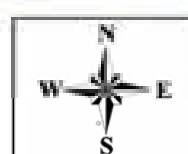

J. WYNDHAM PRINCE

CONSULTING CIVIL INFRASTRUCTURE ENGINEERS
& PROJECT MANAGERS

PO Box 2288 PENRITH WESTFIELD NSW 2150
P 02 4738 3208
F 02 4731 7628

W www.jwyndhamprince.com.au
E jwyndhamprince@jwyndhamprince.com.au



Planning &
Infrastructure


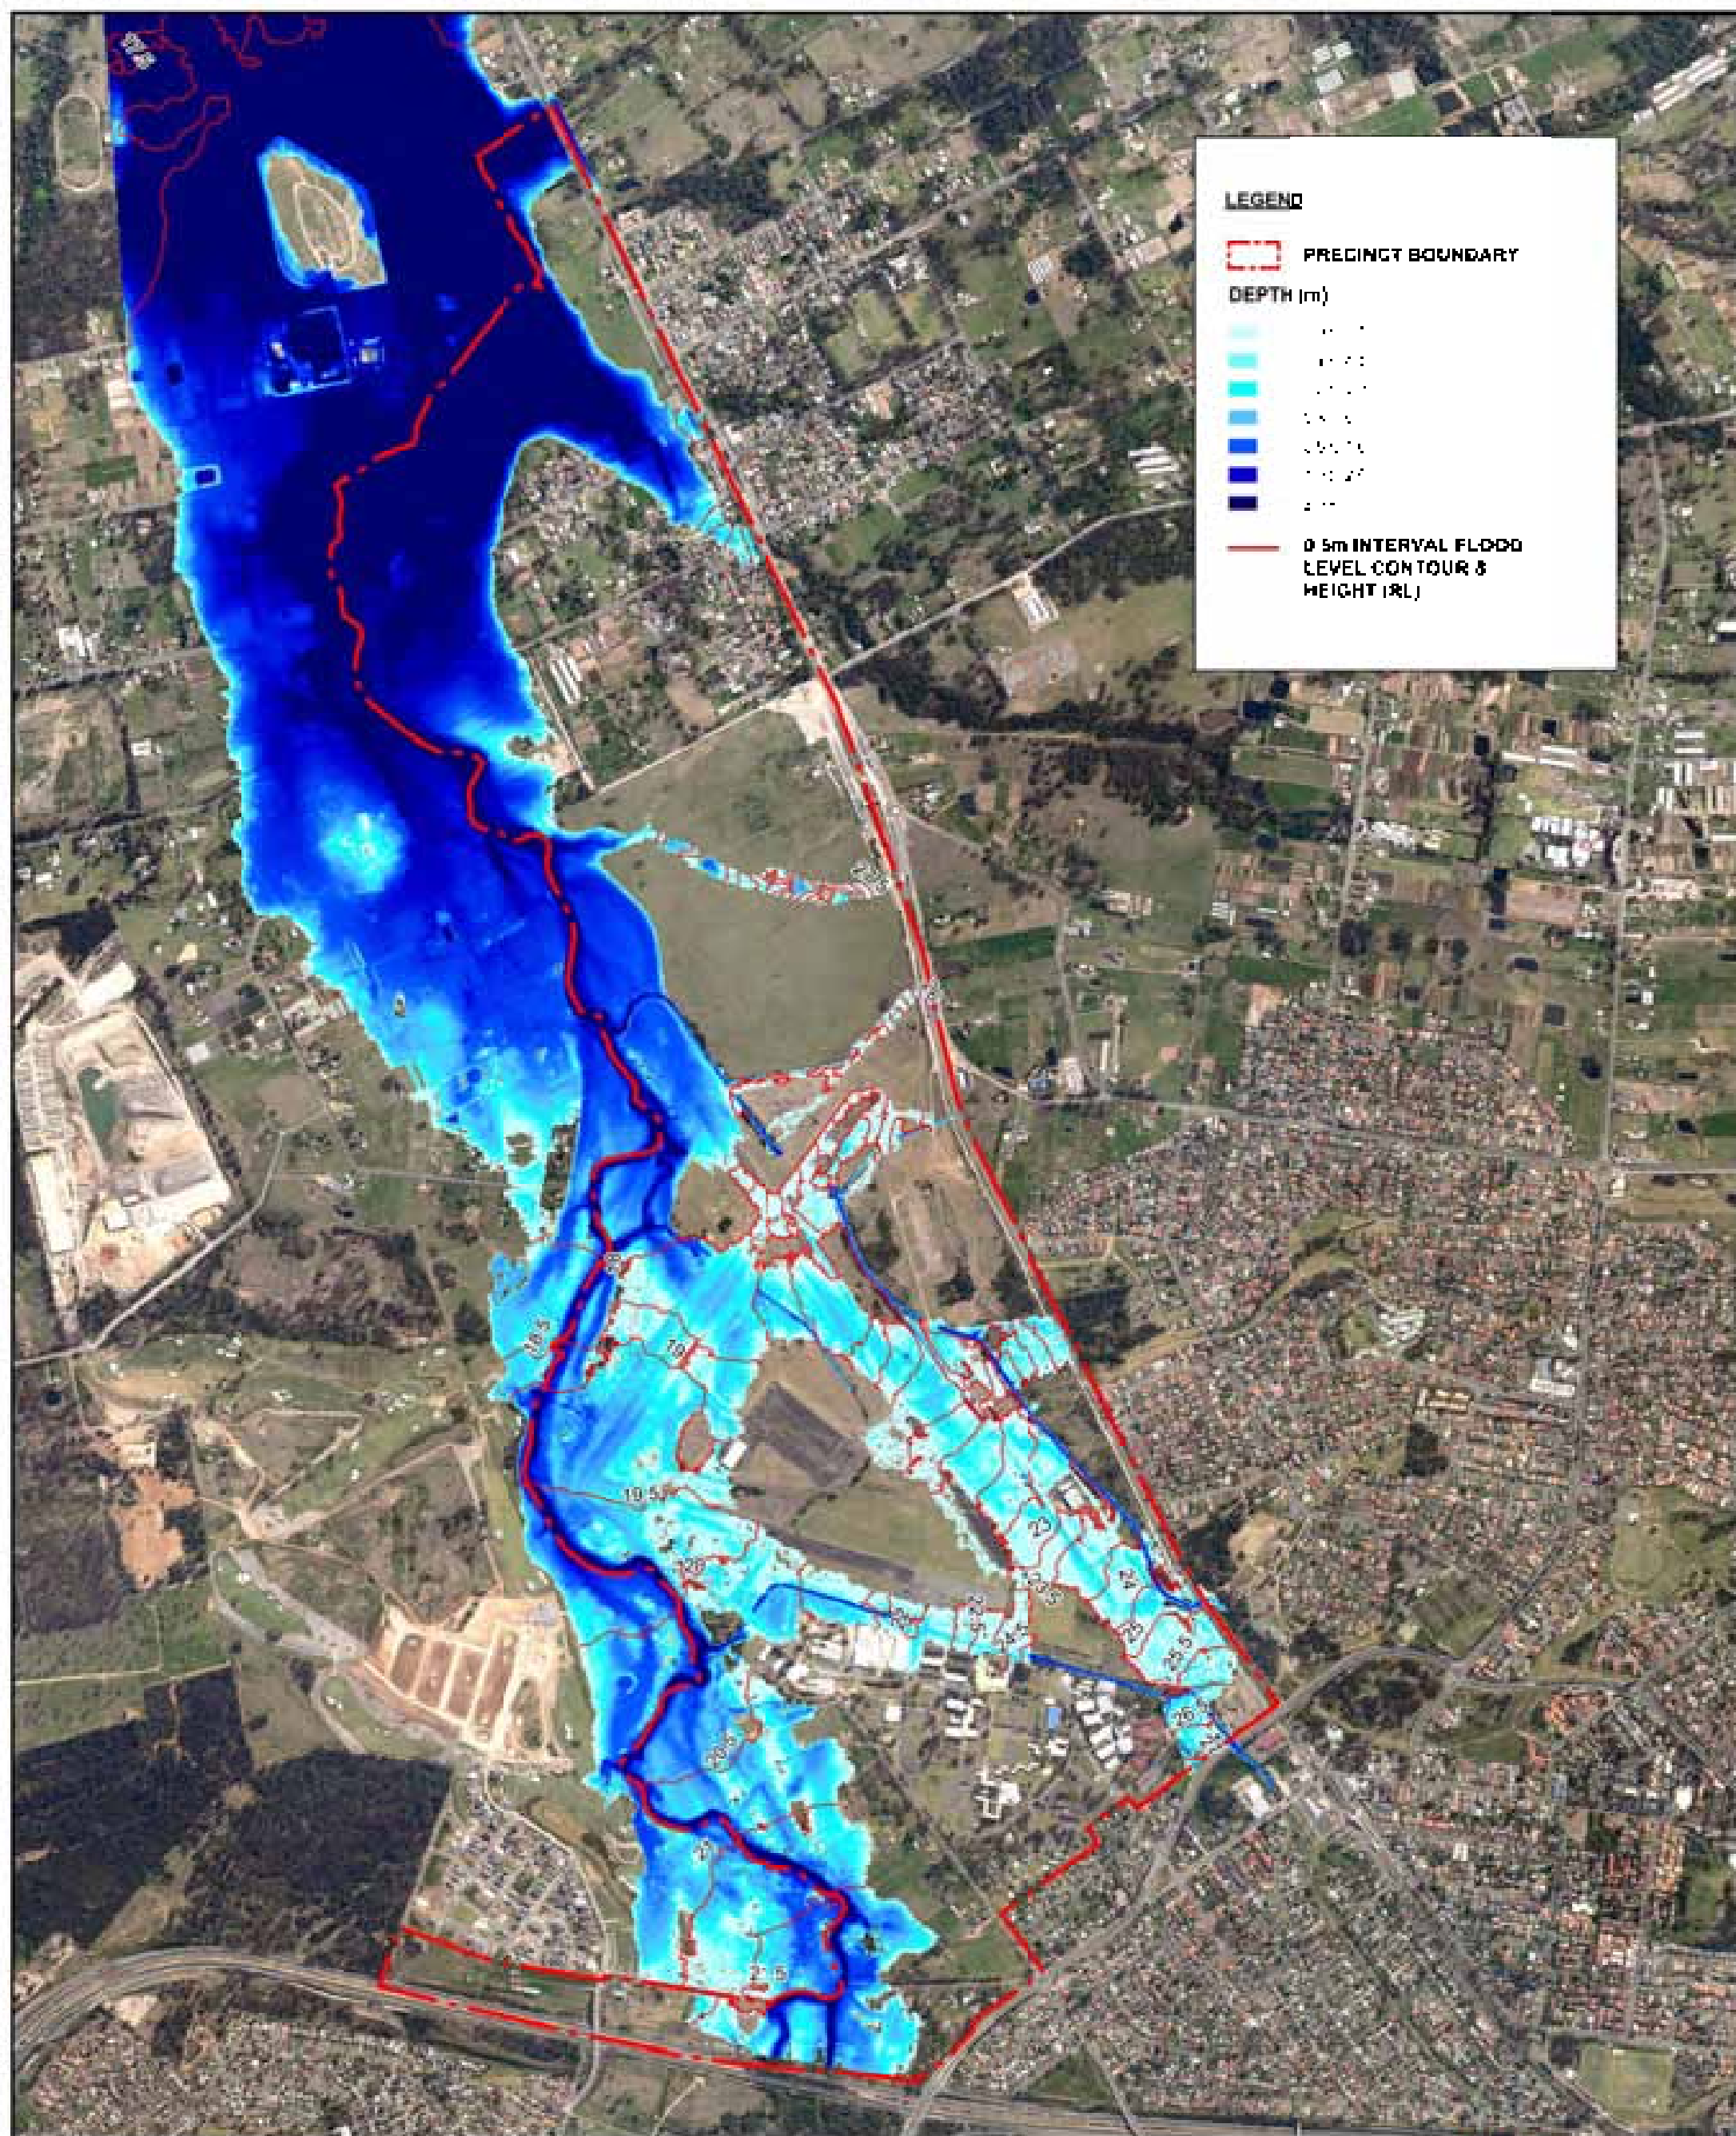


FIGURE 6

SCHOFIELDS PRECINCT

2 YEAR ARI EXISTING CASE
FLOOD DEPTH PROFILE
(TAILWATER LEVEL RL +7.30)

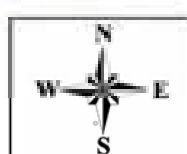

J. WYNDHAM PRINCE

CONSULTING CIVIL INFRASTRUCTURE ENGINEERS
& PROJECT MANAGERS

PO Box 2588 PENRITH WESTFIELD NSW 2190
P 02 4738 3308
F 02 4731 7628

W www.jwprince.com.au
E jwprince@jwprince.com.au



Planning &
Infrastructure


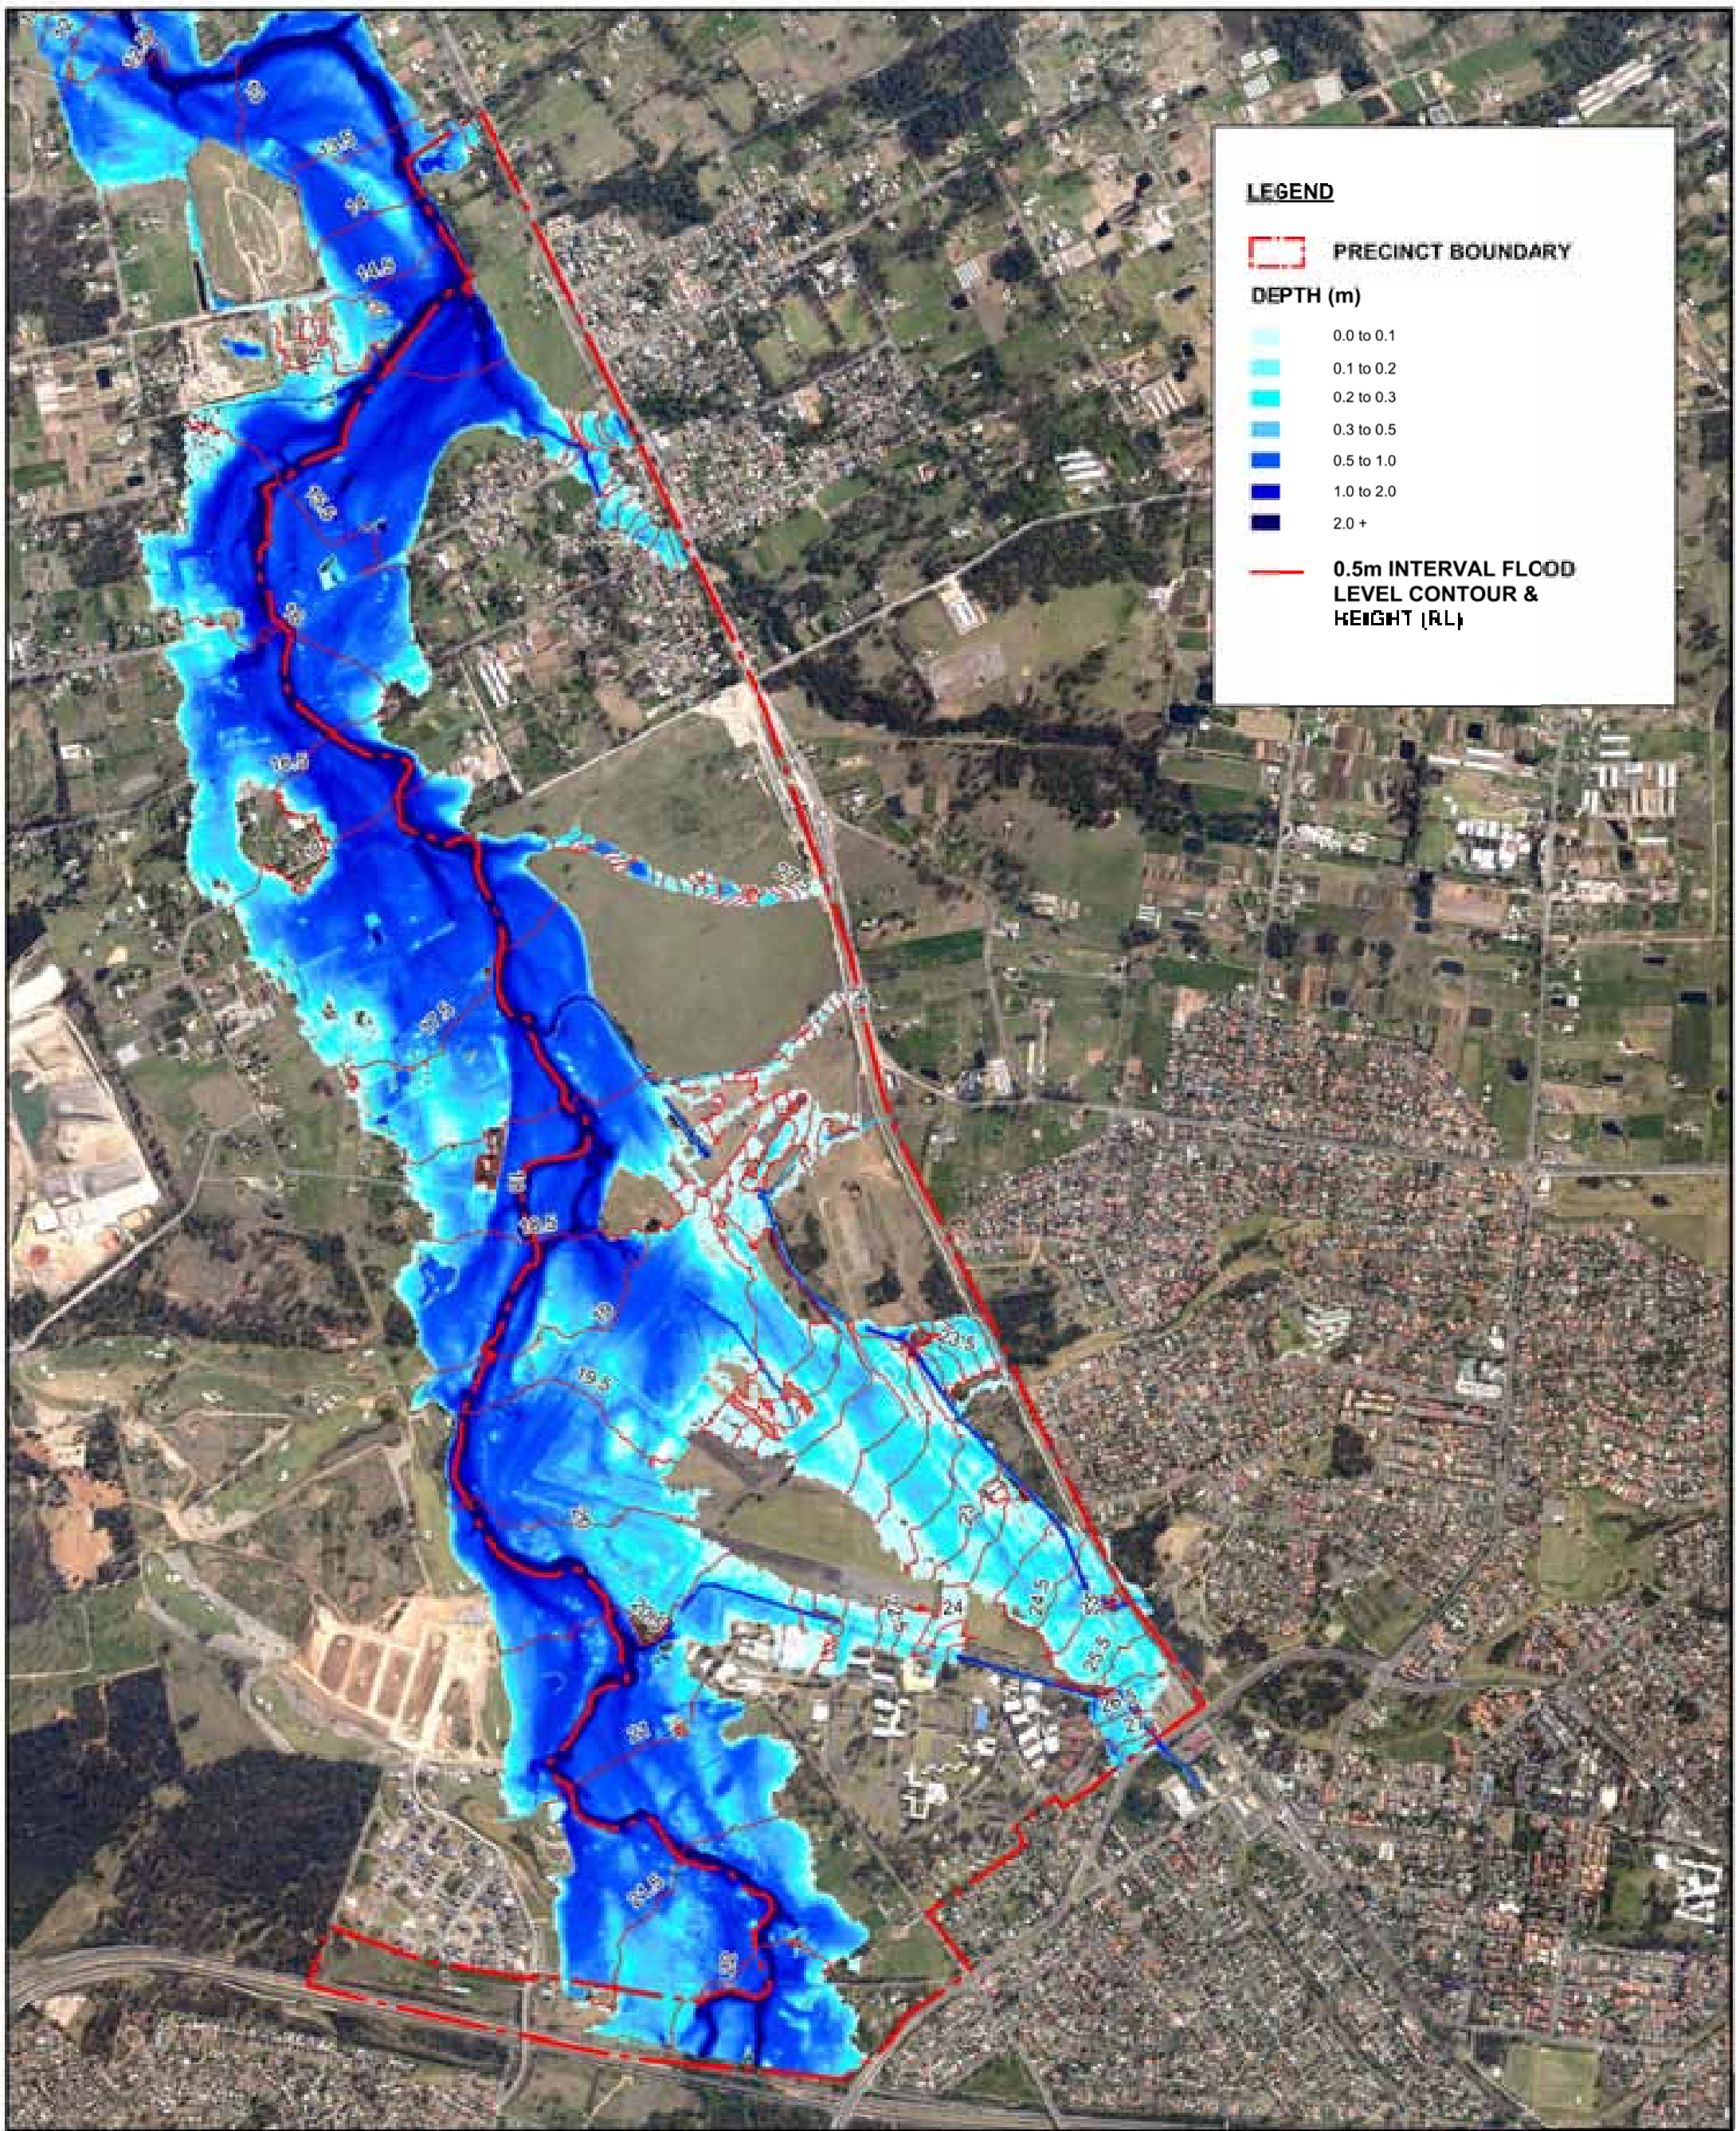


FIGURE 7

SCHOFIELDS PRECINCT

100 YEAR ARI EXISTING CASE
FLOOD DEPTH PROFILE
TAILWATER LEVEL RL 11.11

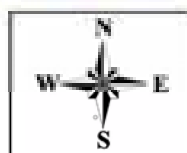

J. WYNDHAM PRINCE

CONSULTING CIVIL INFRASTRUCTURE ENGINEERS
& PROJECT MANAGERS

PO Box 2588 PENRITH WESTFIELD NSW 2150
P 02 4738 3308
F 02 4731 7628

W www.jwprince.com.au
E jwprince@jwprince.com.au



**Planning &
Infrastructure**

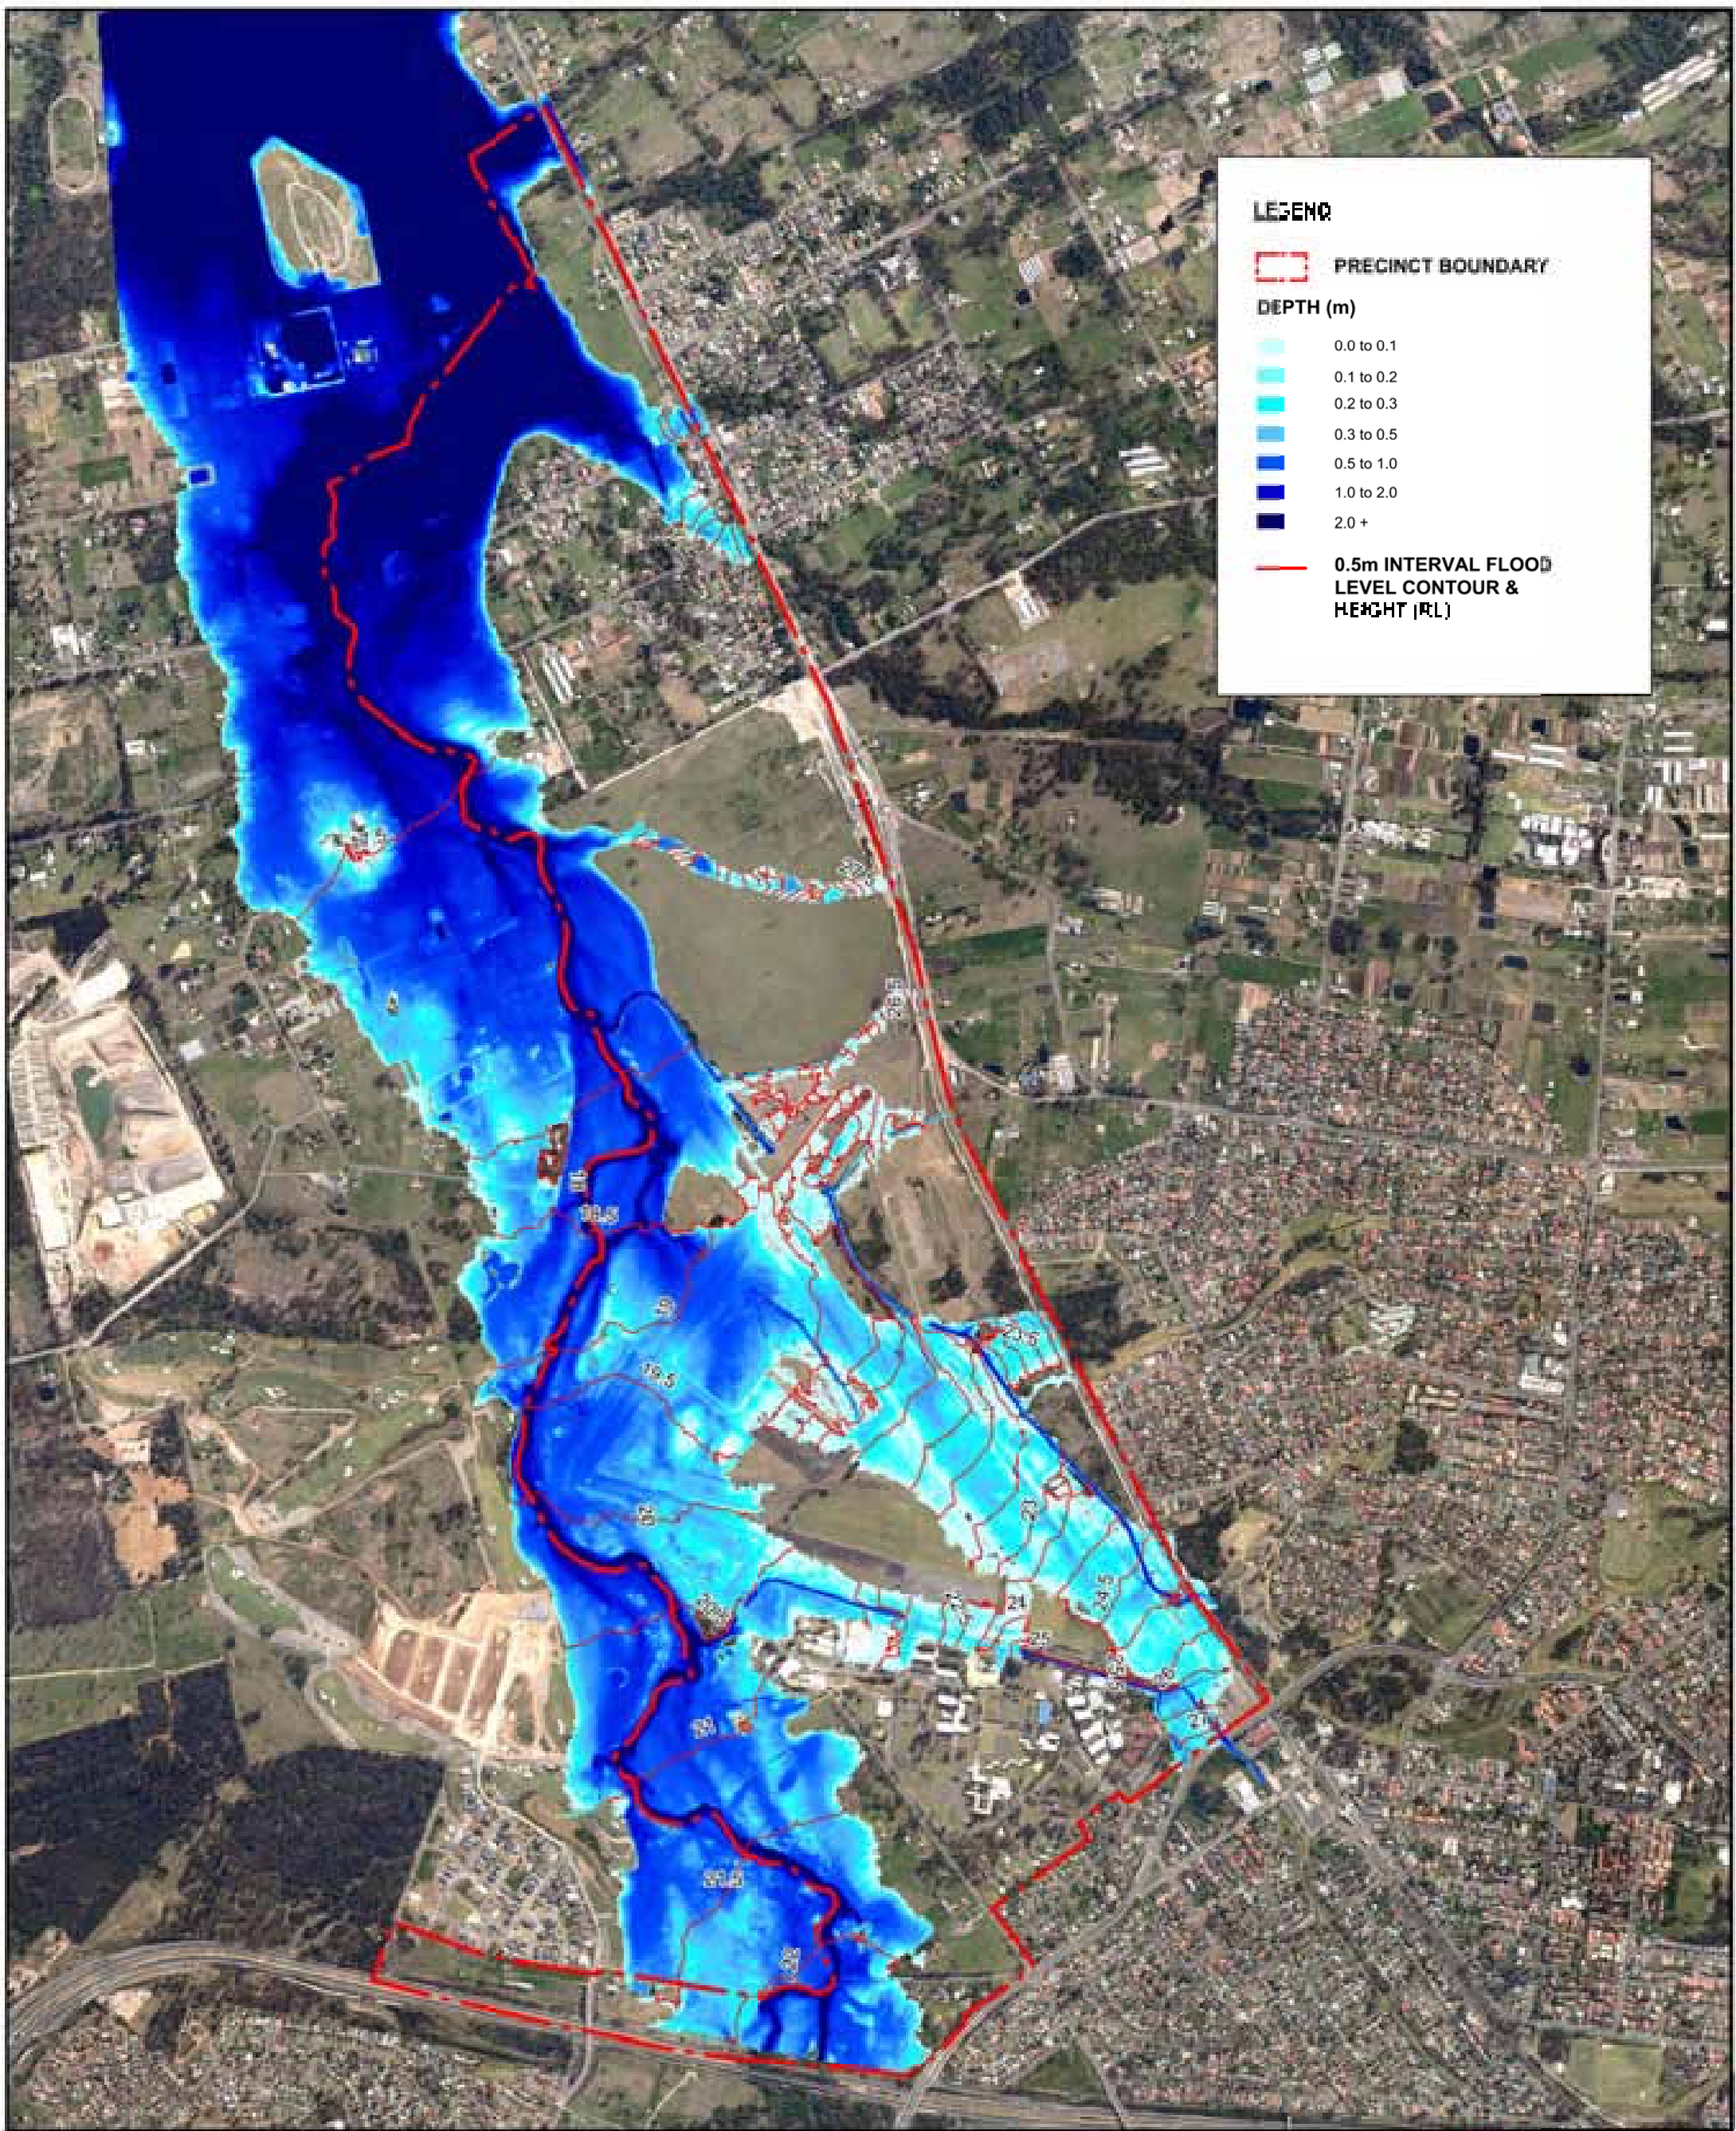
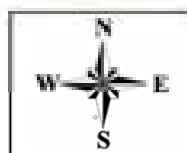


FIGURE 8

SCHOFIELDS PRECINCT

100 YEAR ARI EXISTING CASE
FLOOD DEPTH PROFILE
(TIDE WATER LEVEL RL 17.3)



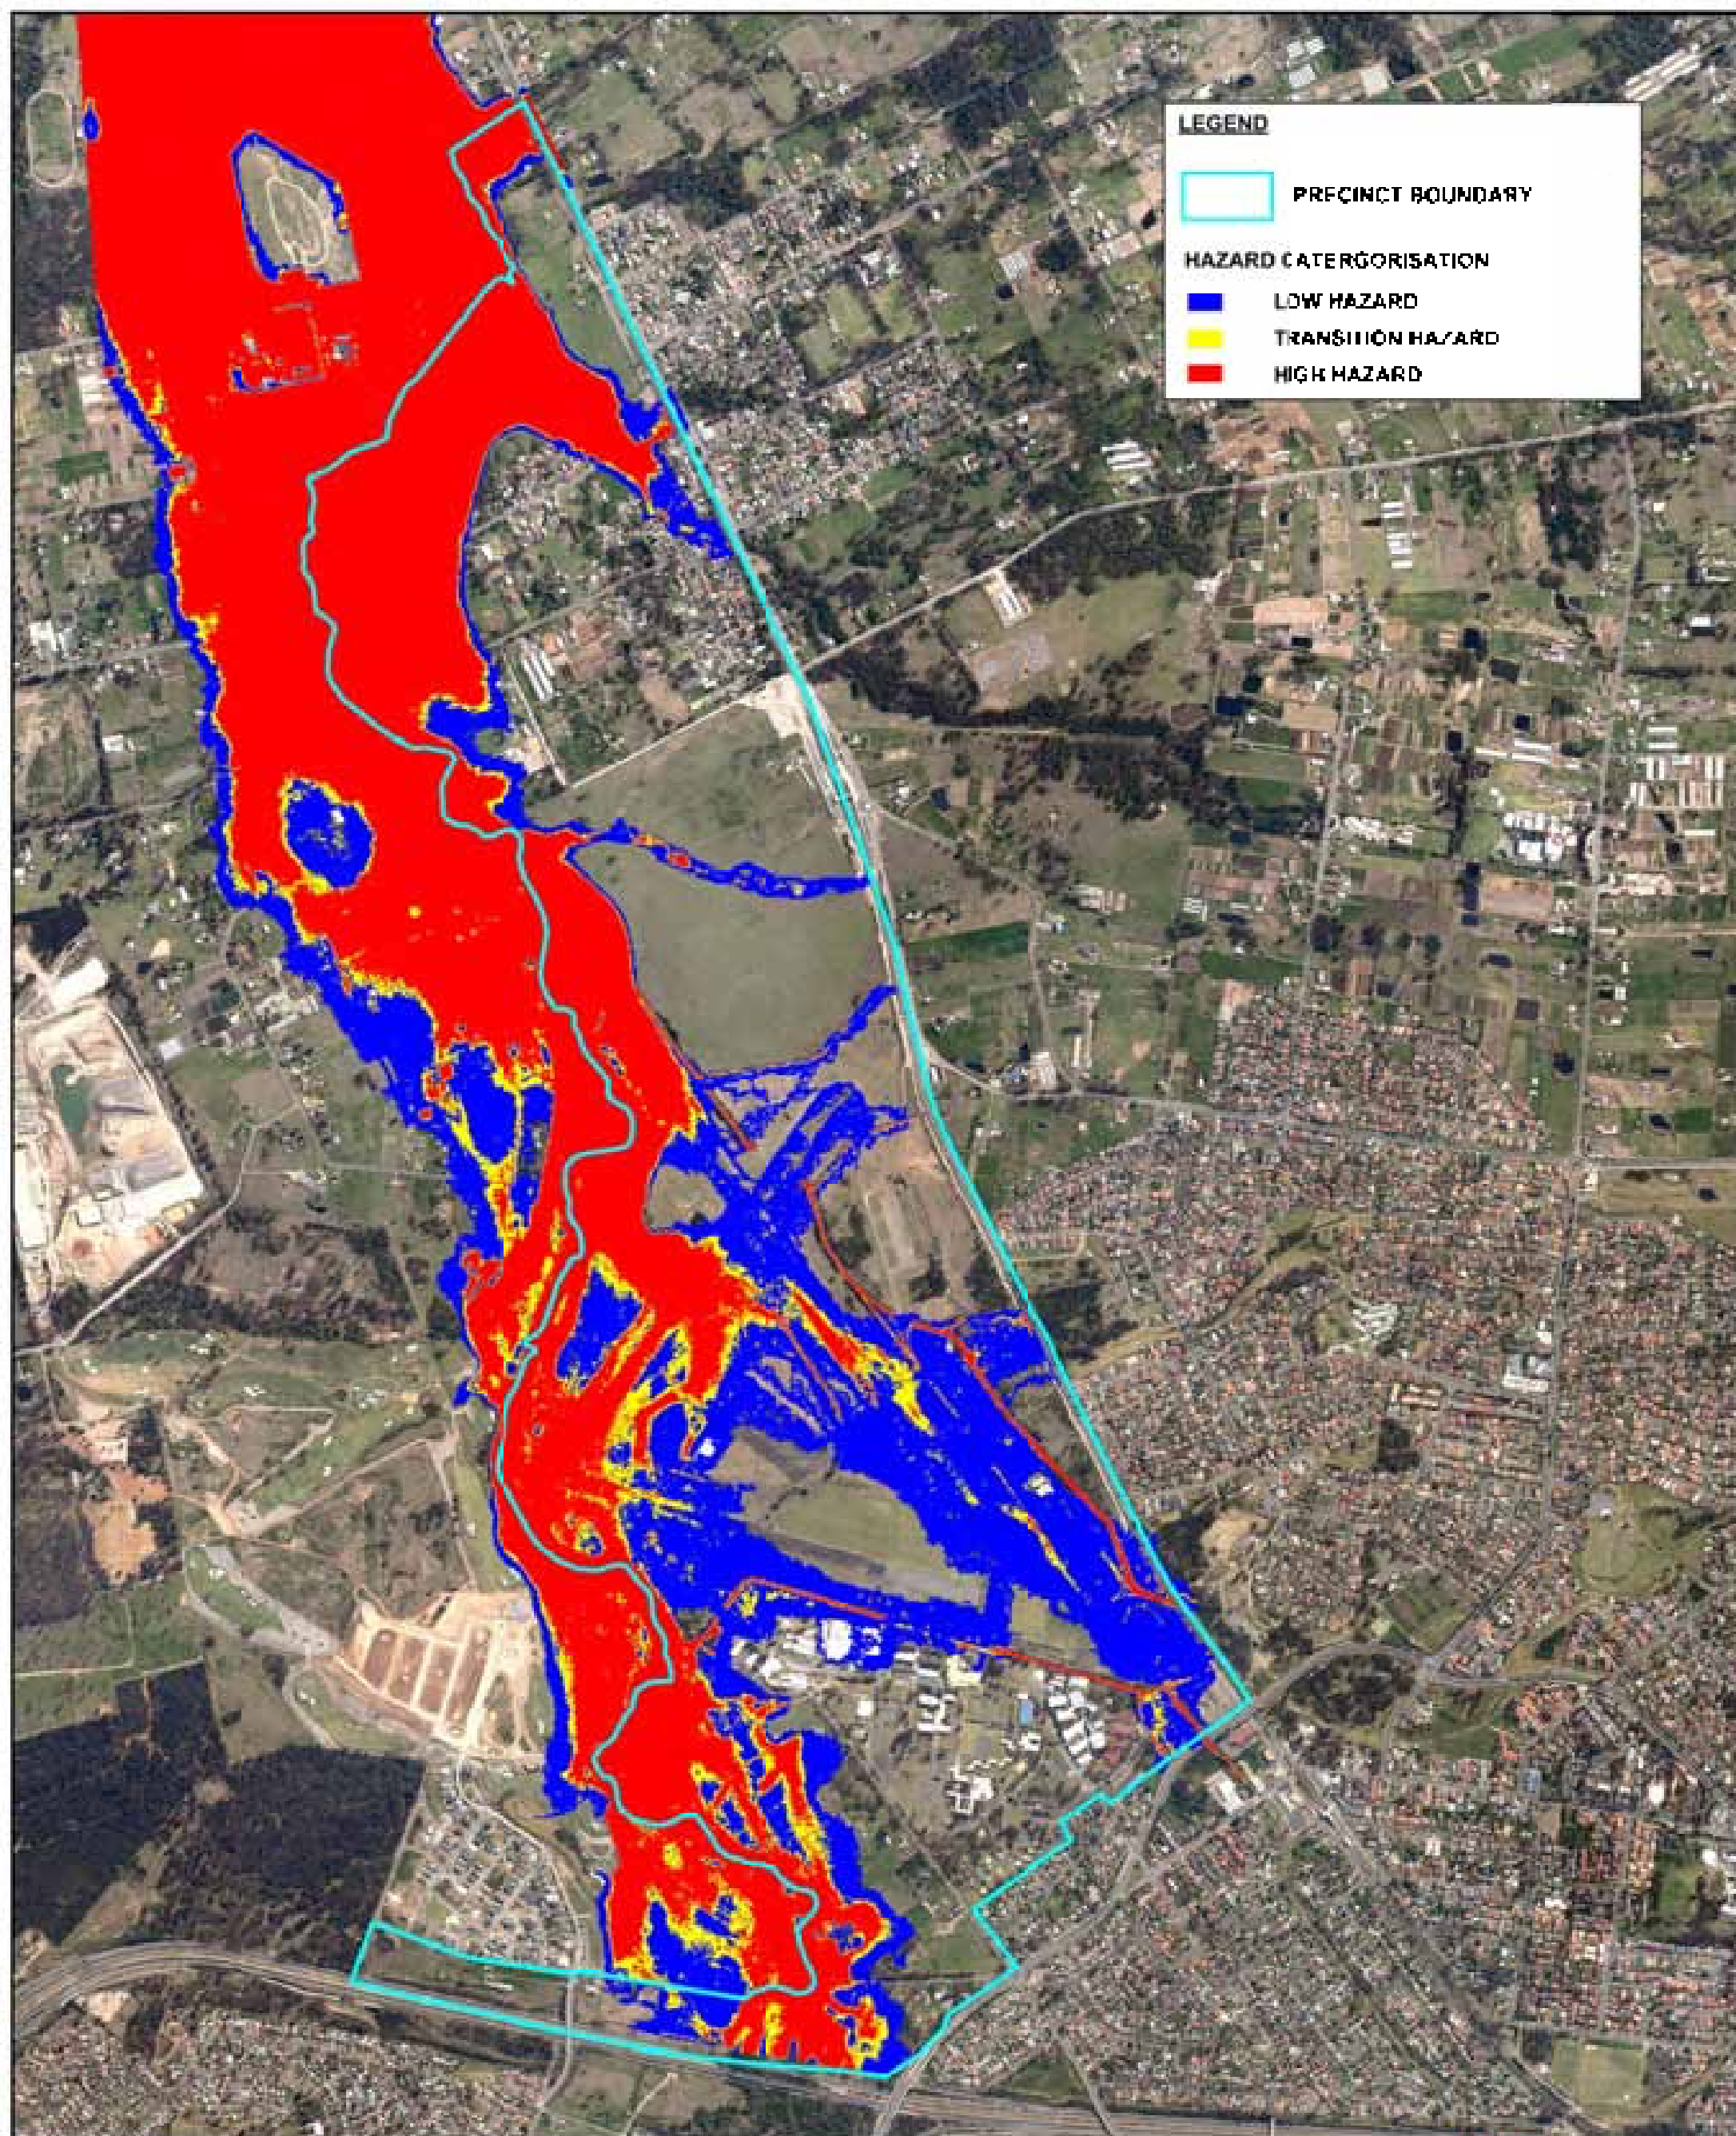



FIGURE 9

SCHOFIELDS PRECINCT

100 YEAR ARI EXISTING CONDITIONS

HAZARD PROFILE

(FLOODWATER LEVEL RL 17.2)

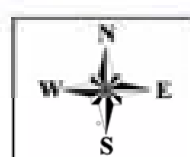

J. WYNDHAM PRINCE


CONSULTING CIVIL INFRASTRUCTURE ENGINEERS
& PROJECT MANAGERS

PO Box 2588 PENRITH WESTFIELD NSW 2150
P 02 4738 3308
F 02 4731 7628

W www.jwprince.com.au
E jwprince@jwprince.com.au



Planning &
Infrastructure

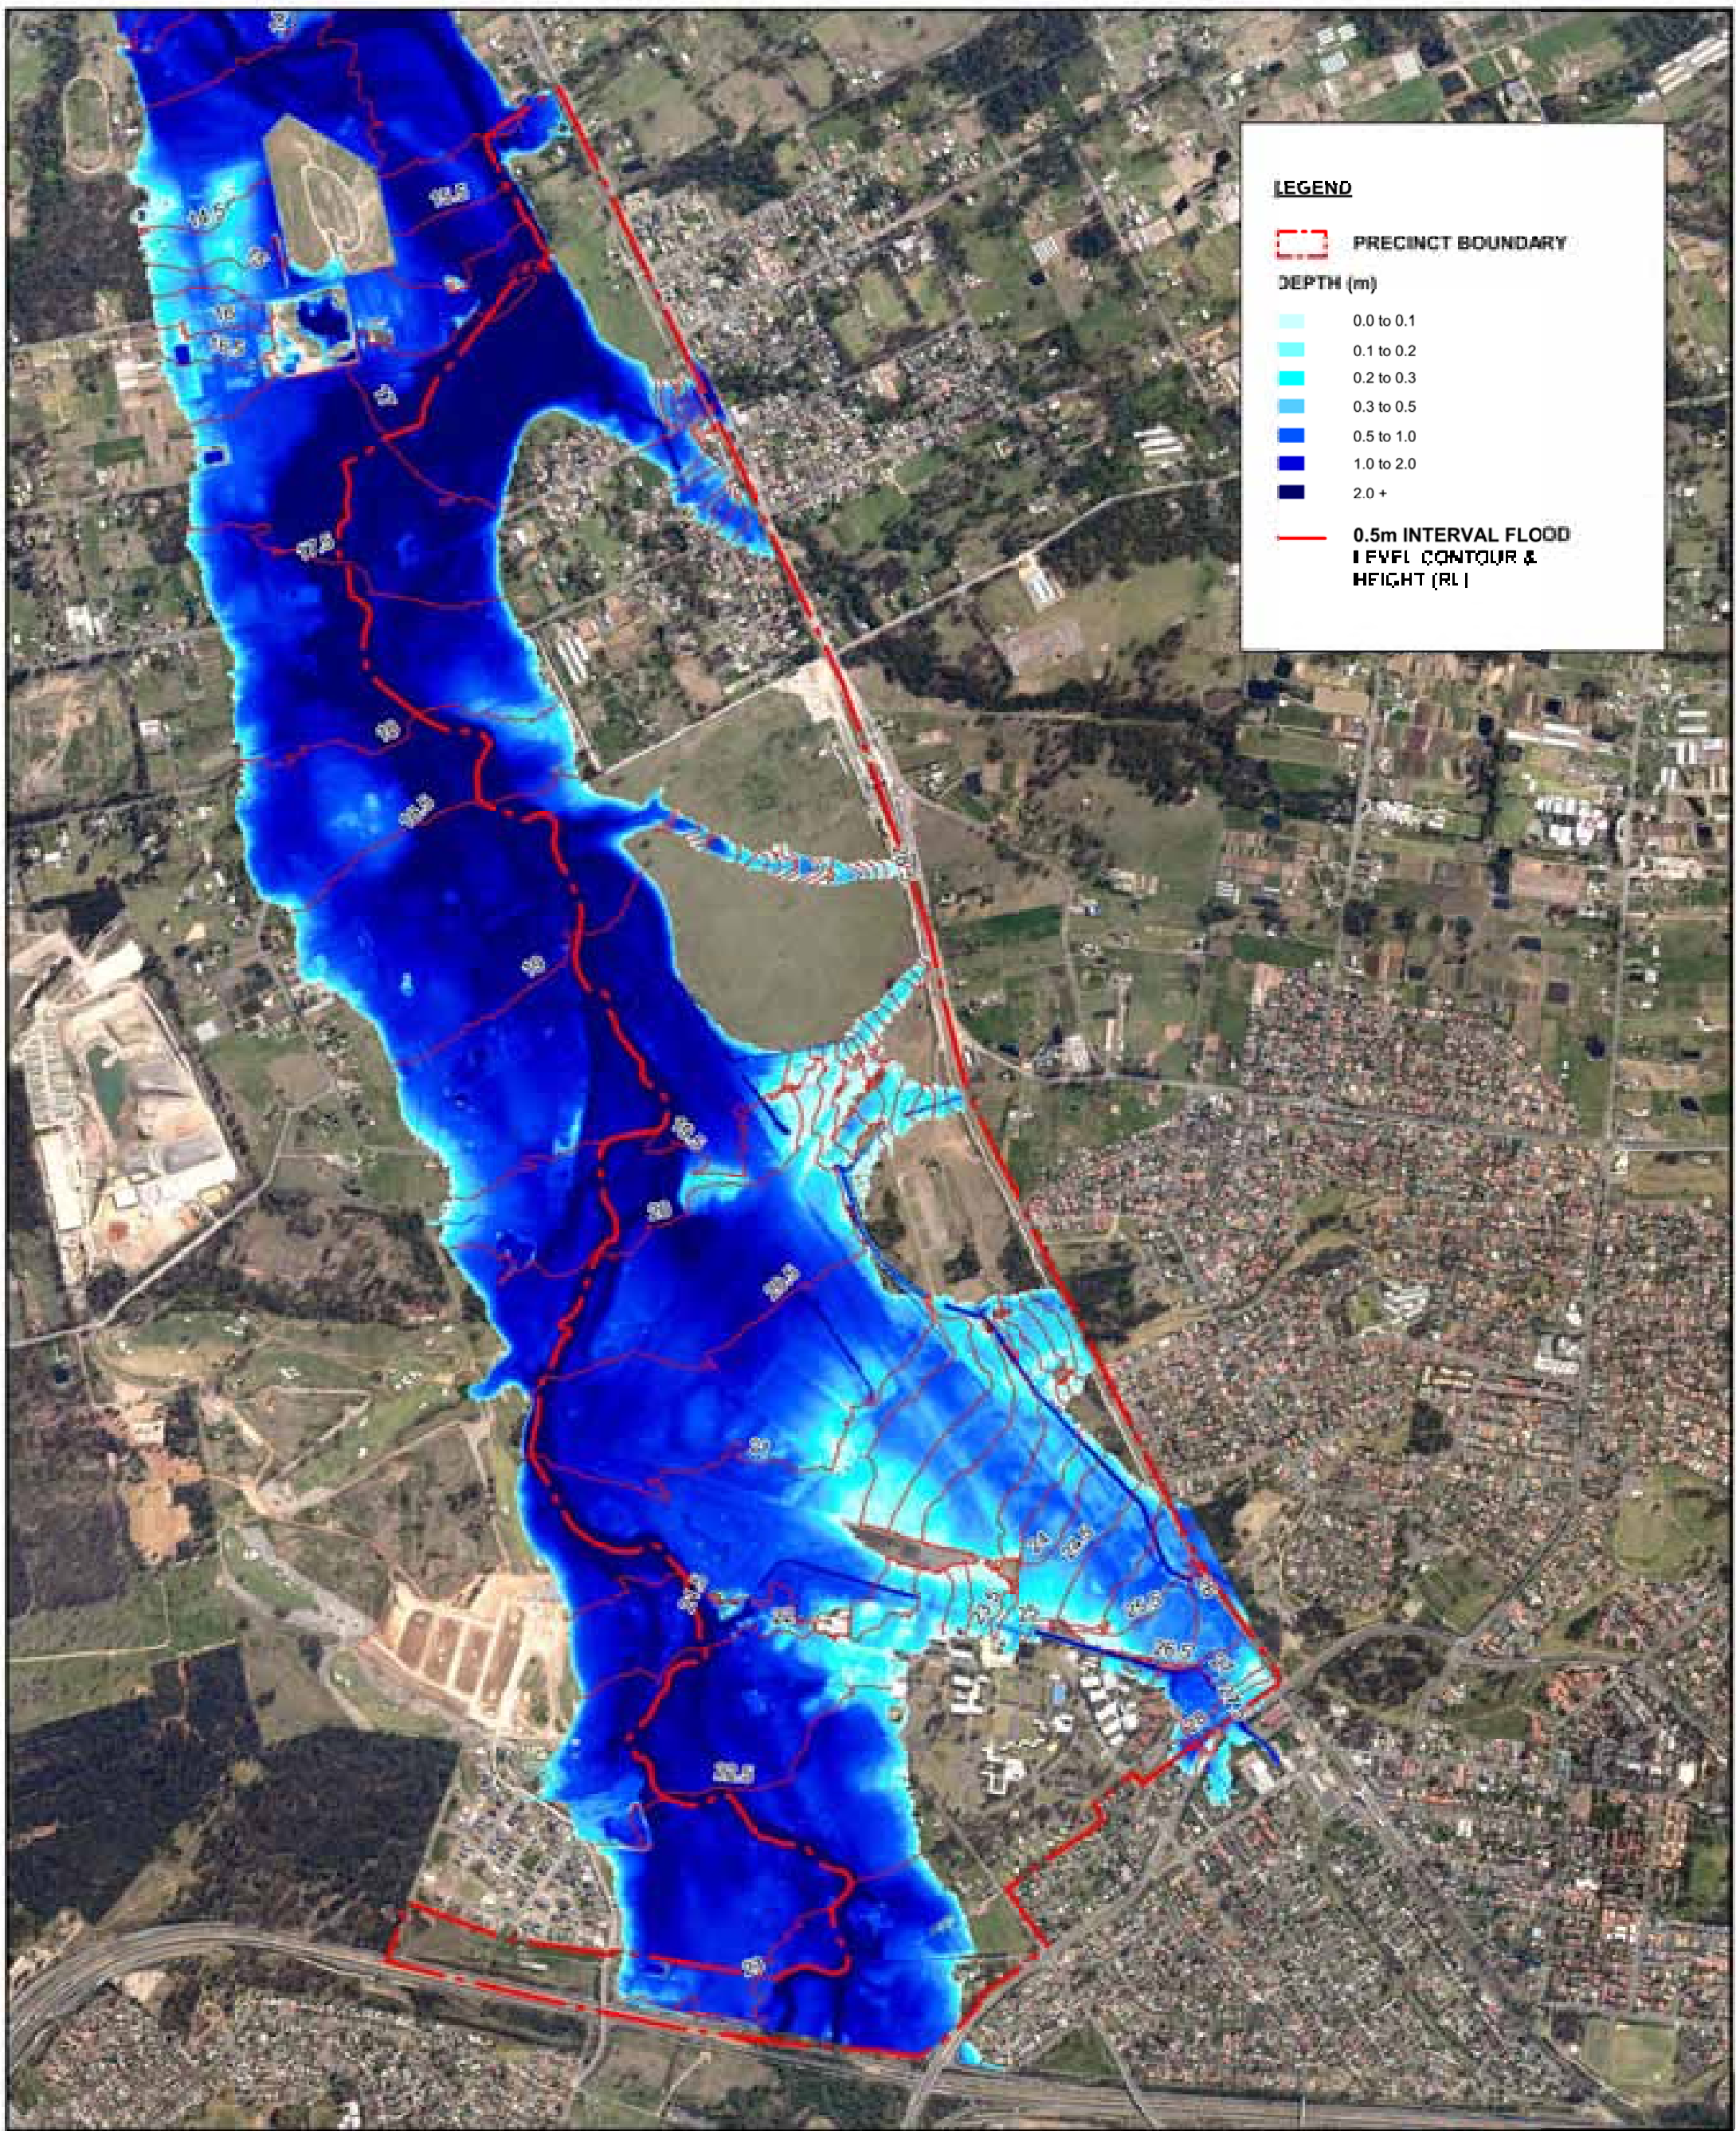


LEGEND

PRECINCT BOUNDARY

DEPTH (m)

- 0.0 to 0.1
- 0.1 to 0.2
- 0.2 to 0.3
- 0.3 to 0.5
- 0.5 to 1.0
- 1.0 to 2.0
- 2.0+

0.5m INTERVAL FLOOD LEVEL CONTOUR & HEIGHT (RL)

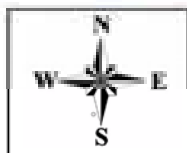

J. WYNDHAM PRINCE
CONSULTING CIVIL INFRASTRUCTURE ENGINEERS
& PROJECT MANAGERS
PO Box 2288 PENRITH WESTFIELD NSW 2150
P 02 4738 3208
F 02 4731 7628
W www.jwyndhamprince.com.au
E info@jwyndhamprince.com.au



FIGURE 10
SCHOFIELDS PRECINCT

PYP EXISTING CASE
FLOOD DEPTH PROFILE
(TAILWATER LEVEL RL 11.1)


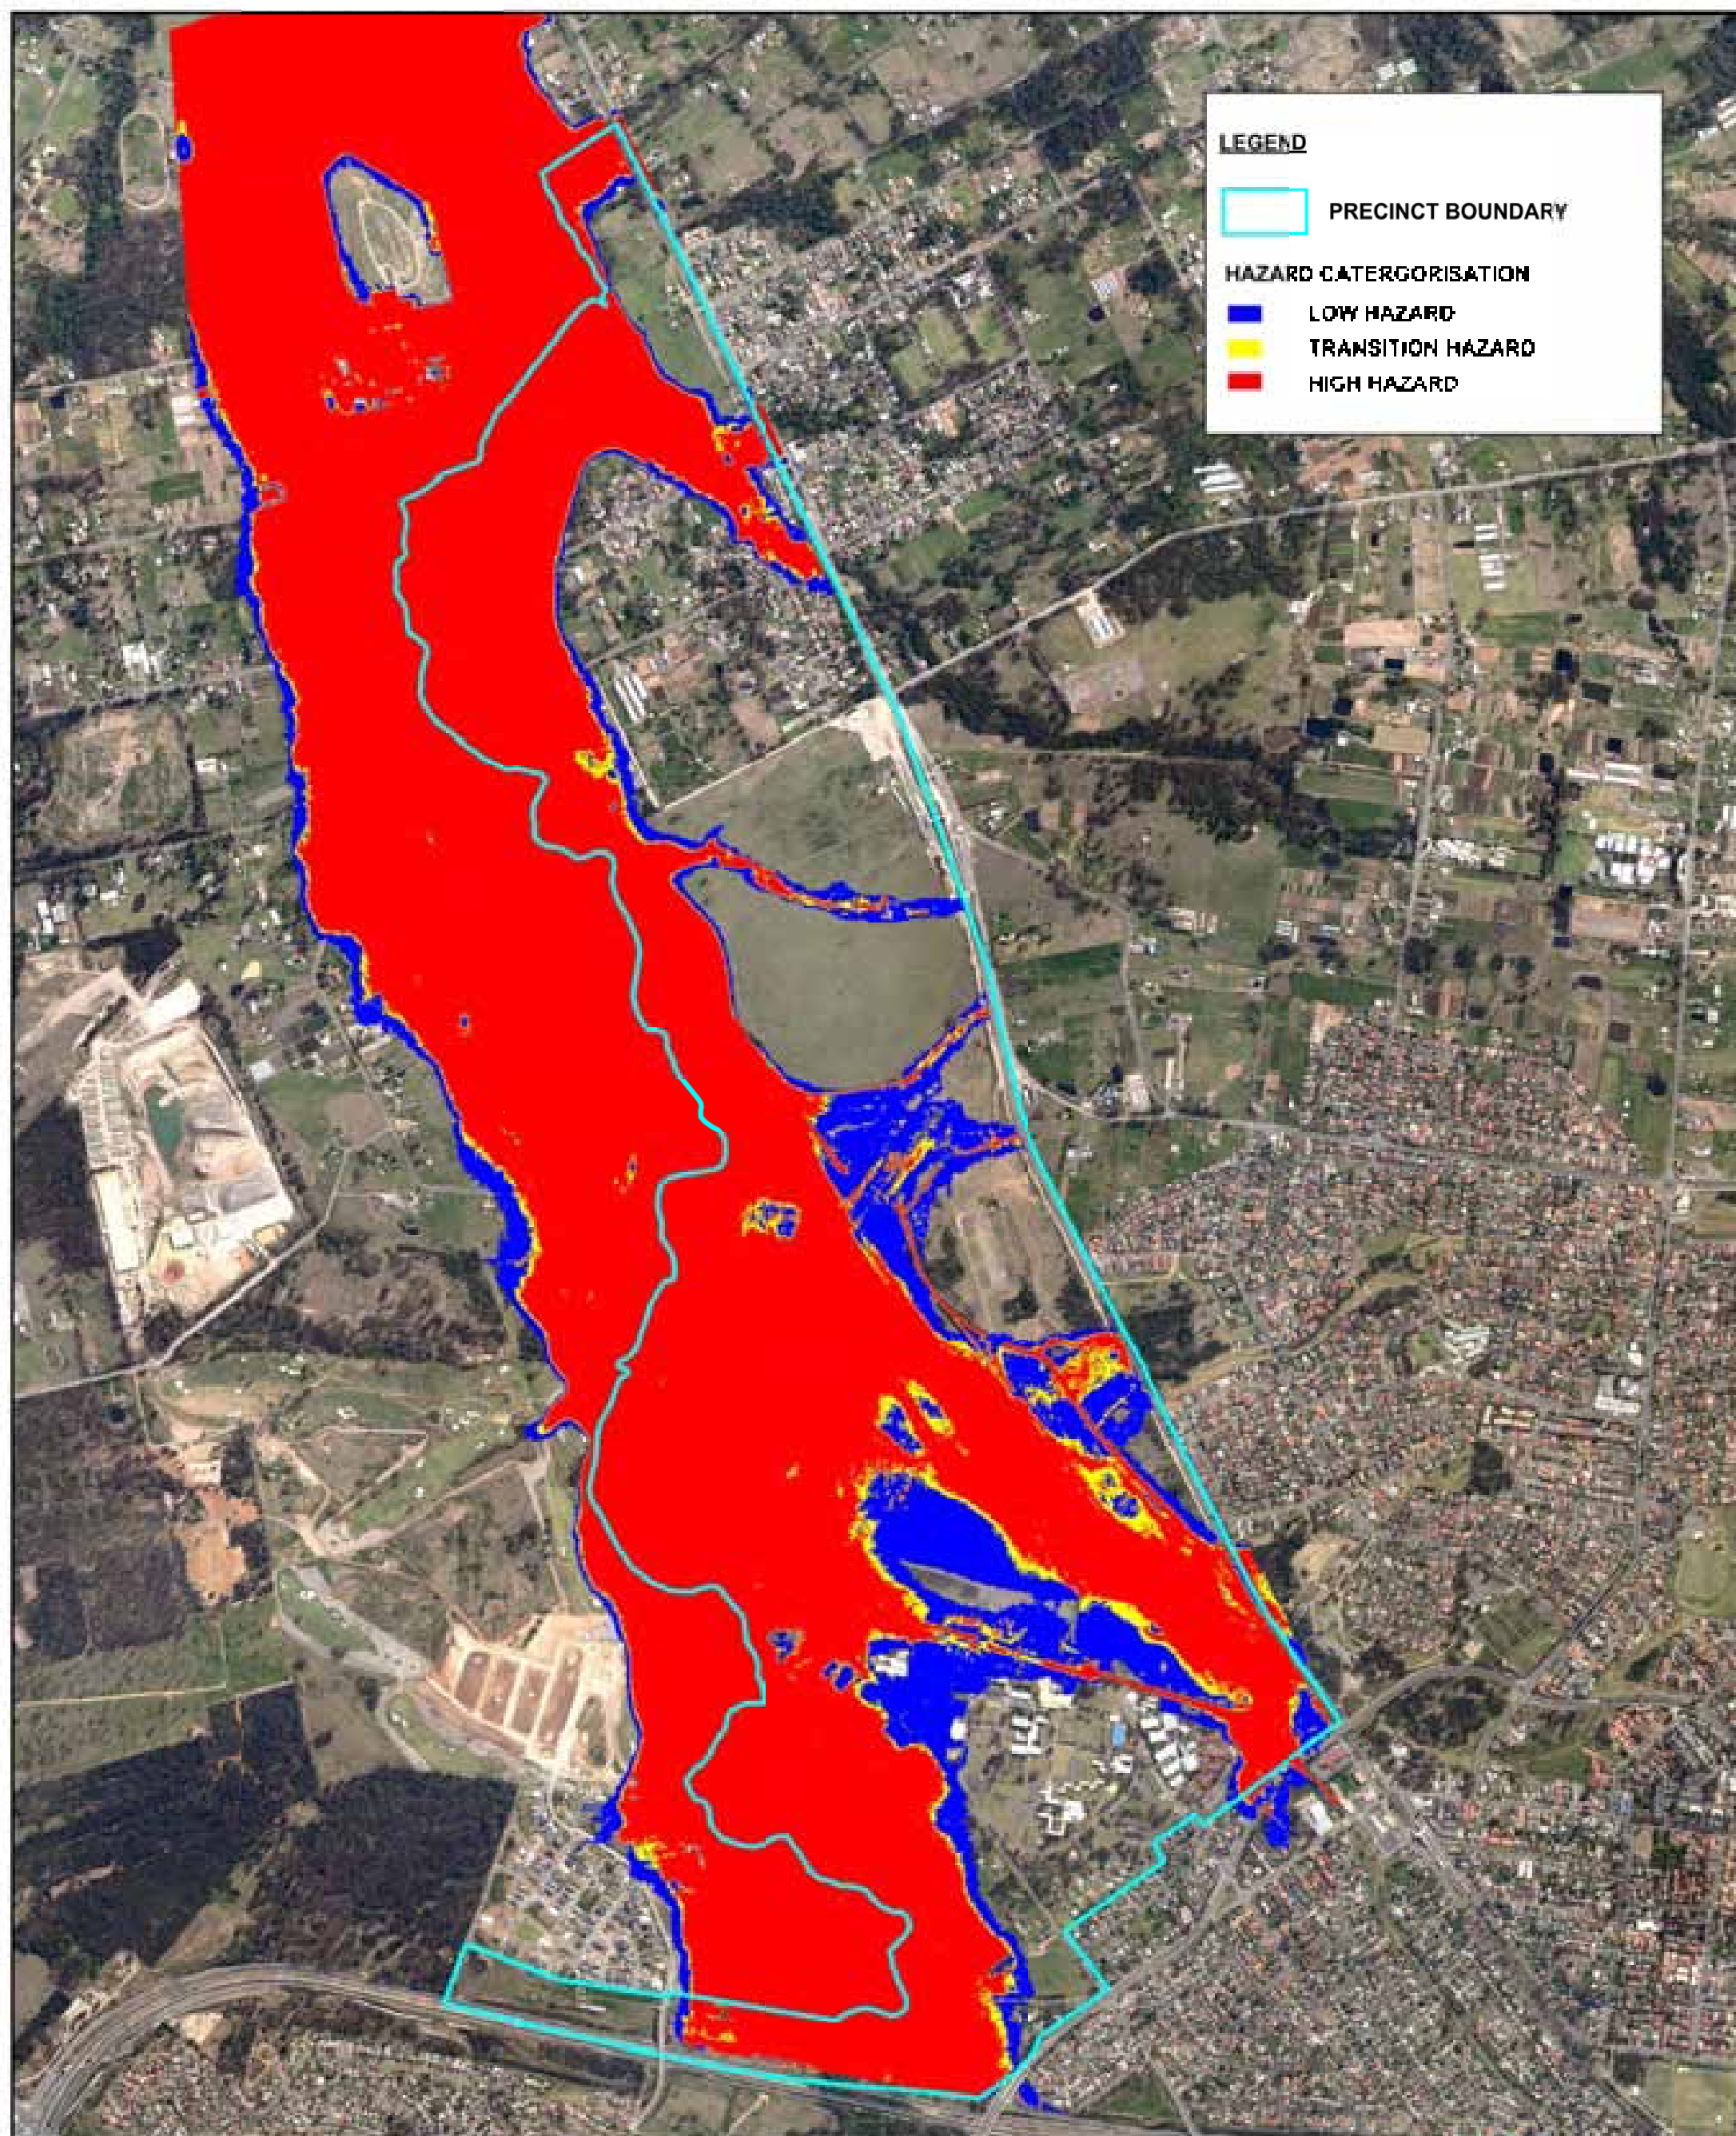


FIGURE 12
SCHOFIELDS PRECINCT

PMI EXISTING CAS:
HAZARD PROFILE
(TAILWATER LEVEL RL 17.5)

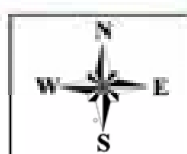

J. WYNDHAM PRINCE

CONSULTING CIVIL INFRASTRUCTURE ENGINEERS
& PROJECT MANAGERS

PO Box 2288 PENRITH WESTFIELD NSW 2150
P 02 4738 3208
F 02 4731 7628

W www.jwyndhamprince.com.au
E jwyndhamprince.com.au



Planning &
Infrastructure